


location plan scale 1 : 1250 O S Plan 27709SE1

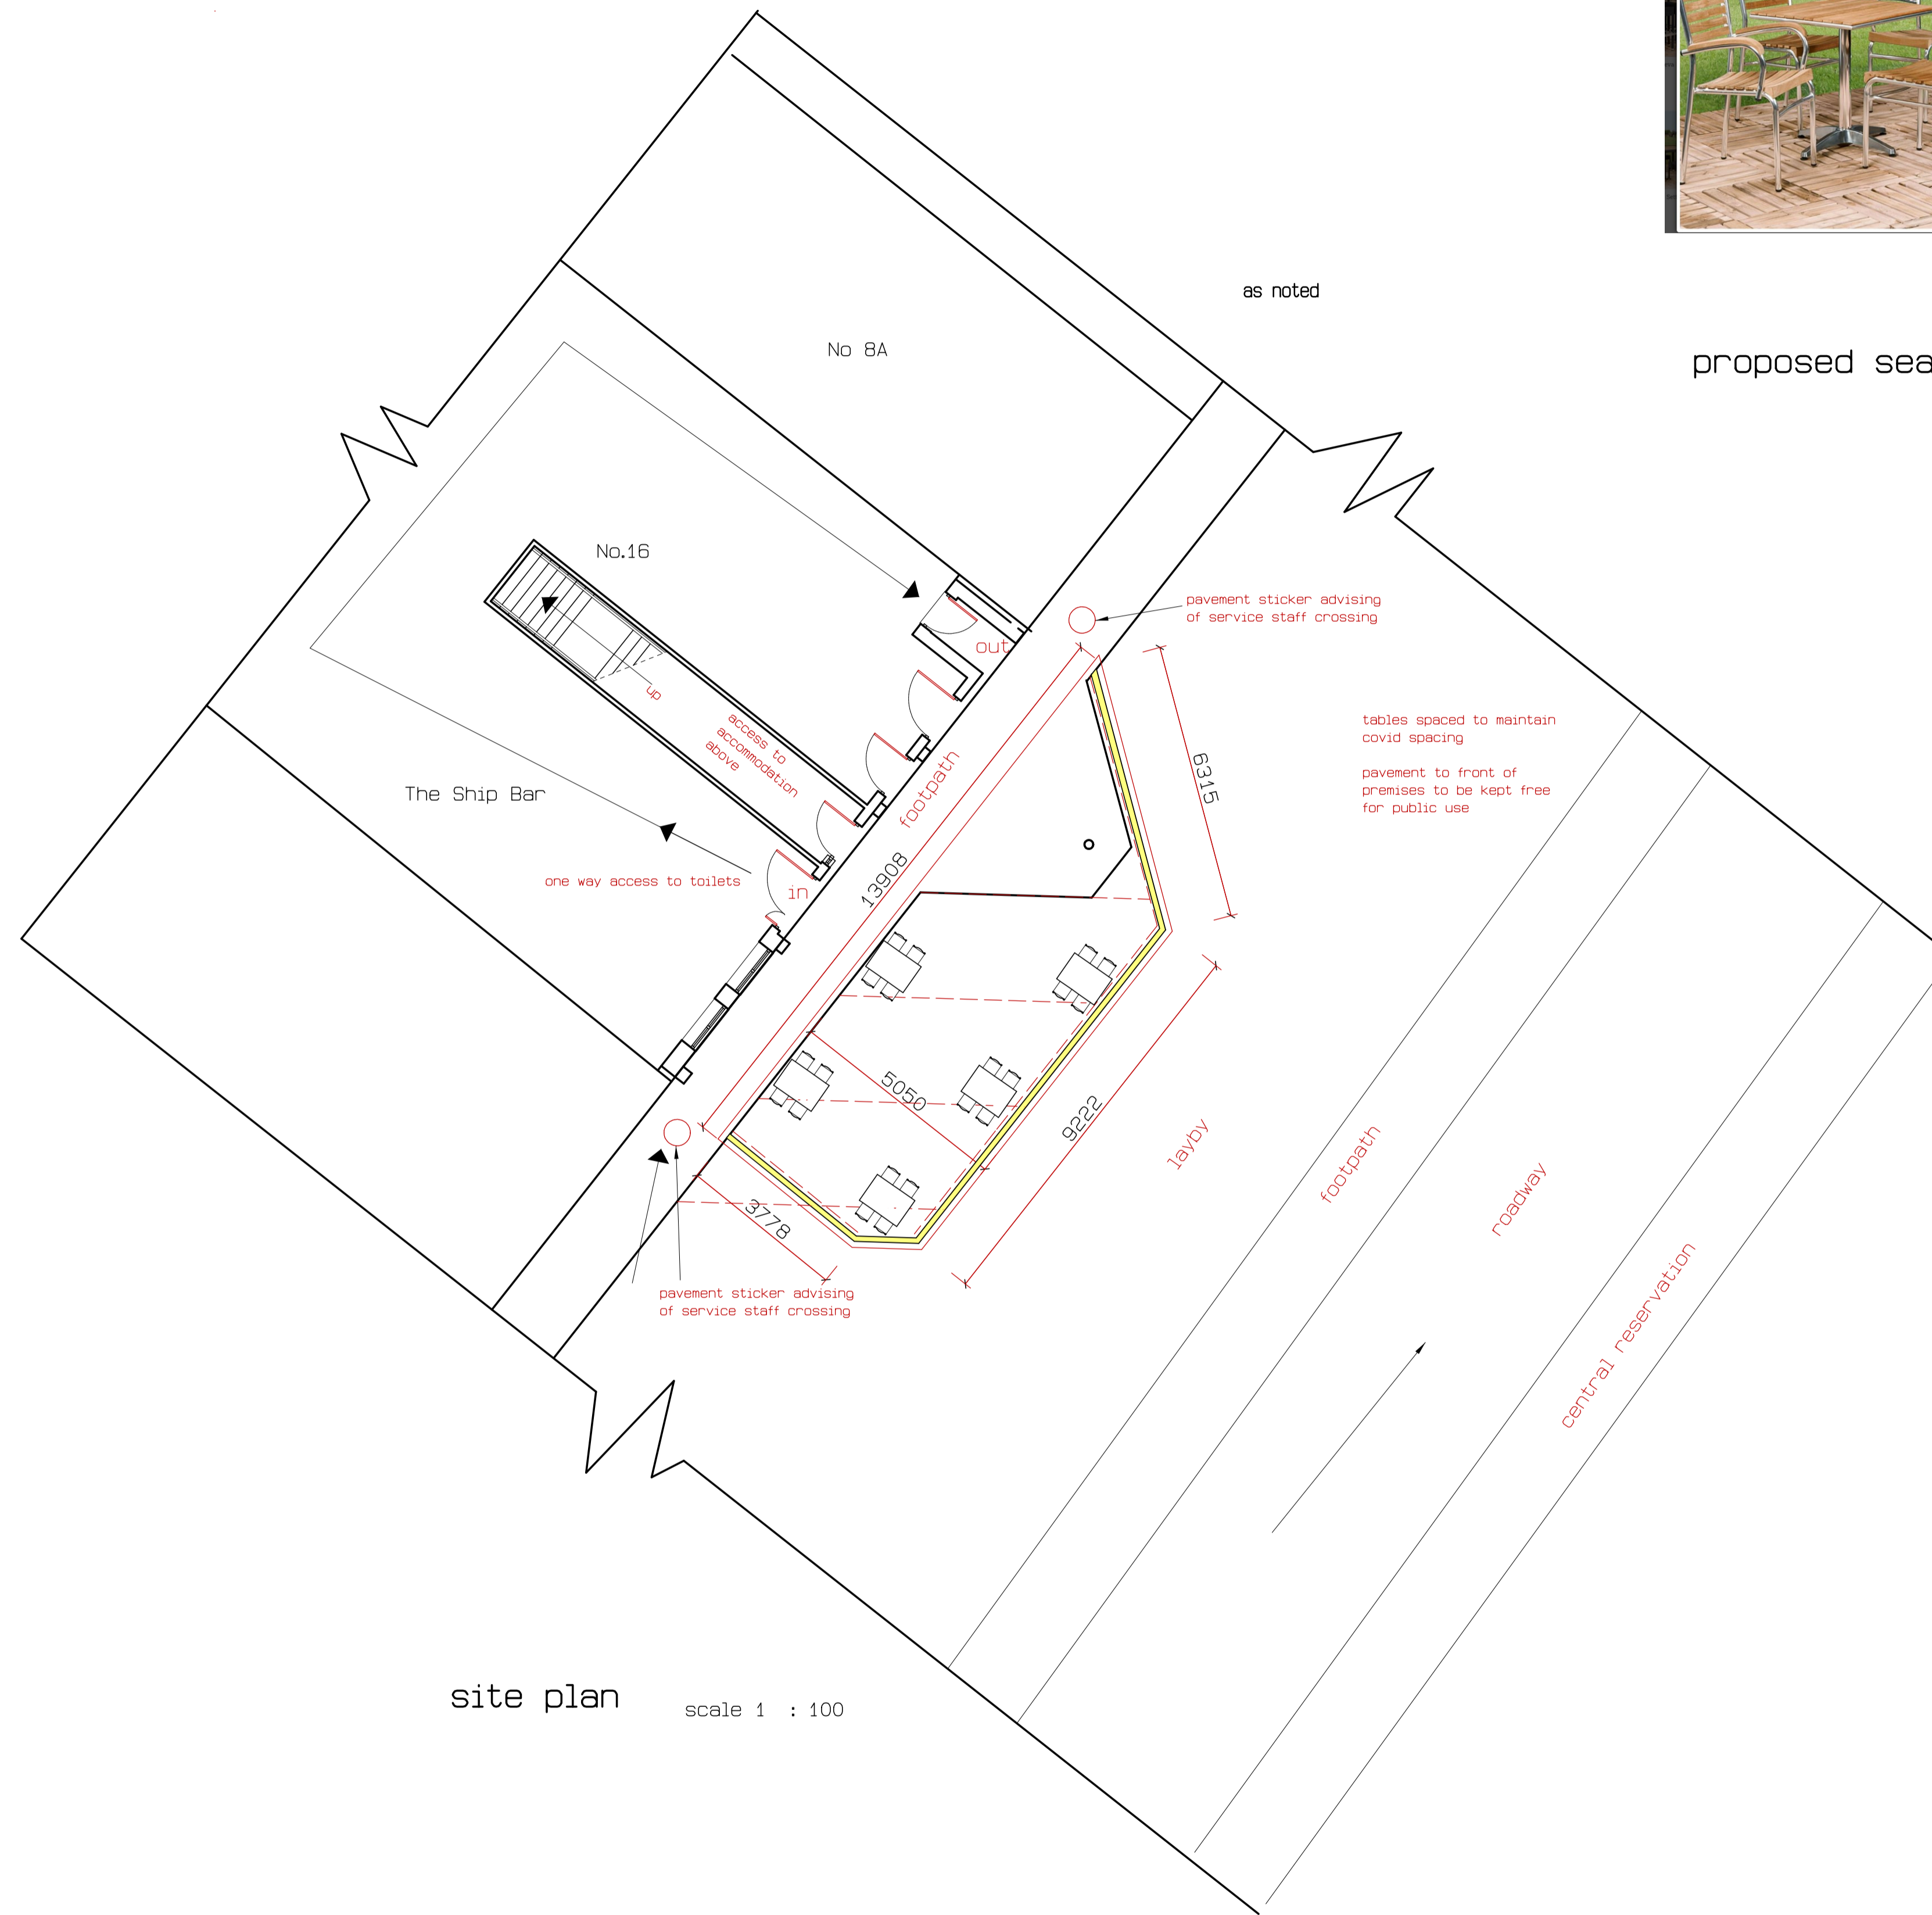

site plan scale 1 : 100



proposed seating



proposed barrier finish

around red lined to demarcate the island service area



tables spaced to maintain covid spacing
pavement to front of premises to be kept free for public use

project title proposed street cafe area at The Ship Bar No.16 The Square for Mr C. Mc Greevy	
drawing title location plan and site plan	
scales as noted	date 22-06-2020
drawing no. 3135 CMG	revision letter
COLE PARTNERSHIP architecture & project management	<input type="checkbox"/> <input type="checkbox"/> <input checked="" type="checkbox"/> <input checked="" type="checkbox"/> <input type="checkbox"/> <input type="checkbox"/> <input checked="" type="checkbox"/> <input checked="" type="checkbox"/> <input checked="" type="checkbox"/>
12a Duke Street. Warrenpoint . Co Down BT 34 JY Tel: 028417 53679 Fax: 028417 52030 e-mail: cp.arch@tiscali.co.uk	