

REVISIONS

REV	DATE	DESCRIPTION	DRAWN	APP	REV	DATE	DESCRIPTION	DRAWN	APP

NOTES

PROJECT


STAGE	CLIENT	PROJECT	DATE
Planning	NMANDD	Castlewella Forest Park	Oct '19
Scale	@A3	Date	
1:200			

Drawn by


PMM Approved
 The Grange Courtyard
 Block 6 - Conservation Key
 Plan & Elevation
 Drawing No
 1945-PL-6-101
 Rev

don
 don Architects Ltd
 Unit 2, Conwy Mill
 5-7 Conwy Street Belfast BT15 2DE
 1. 028 9024 8144 1. 028 9023 5127
 e. info@don.co.uk www.don.co.uk


- Historic Fabric to be Retained
- Extent of Demolition
- New Construction

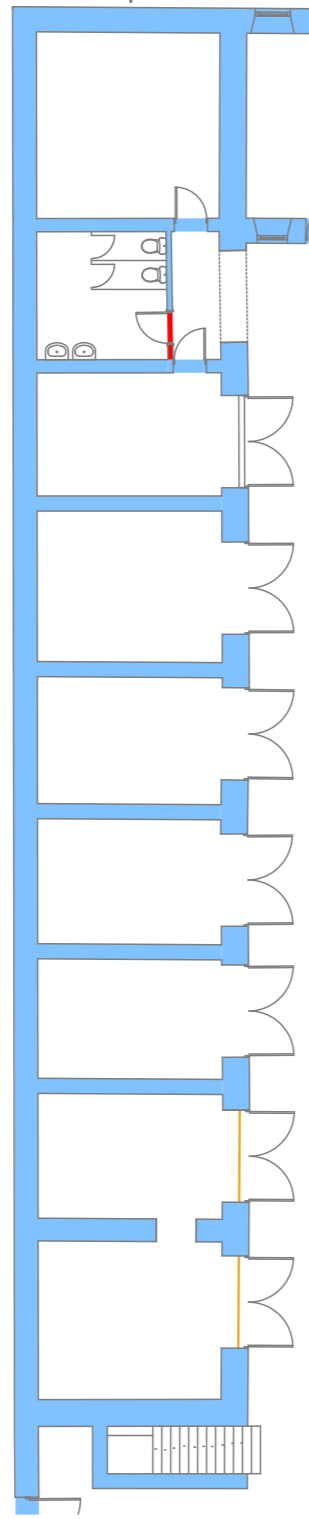

0. Conservation Demolition Ground Floor 1:200

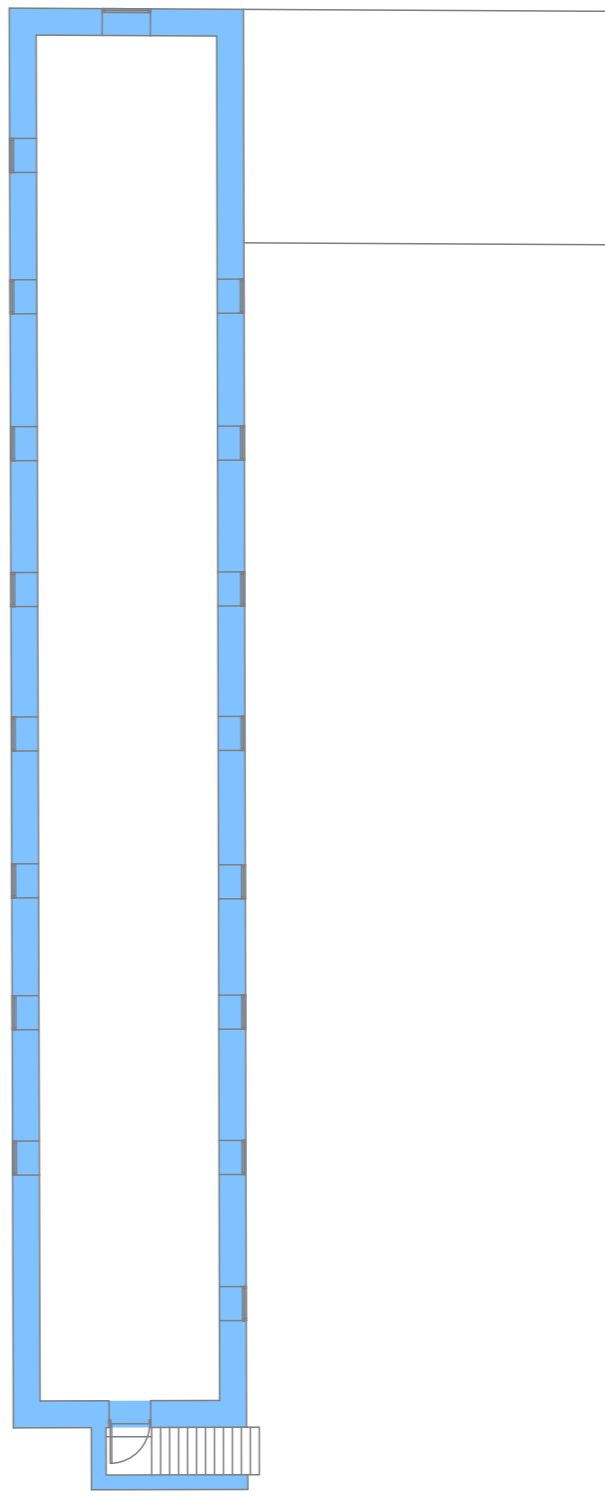

1. Conservation Demolition First Floor 1:200

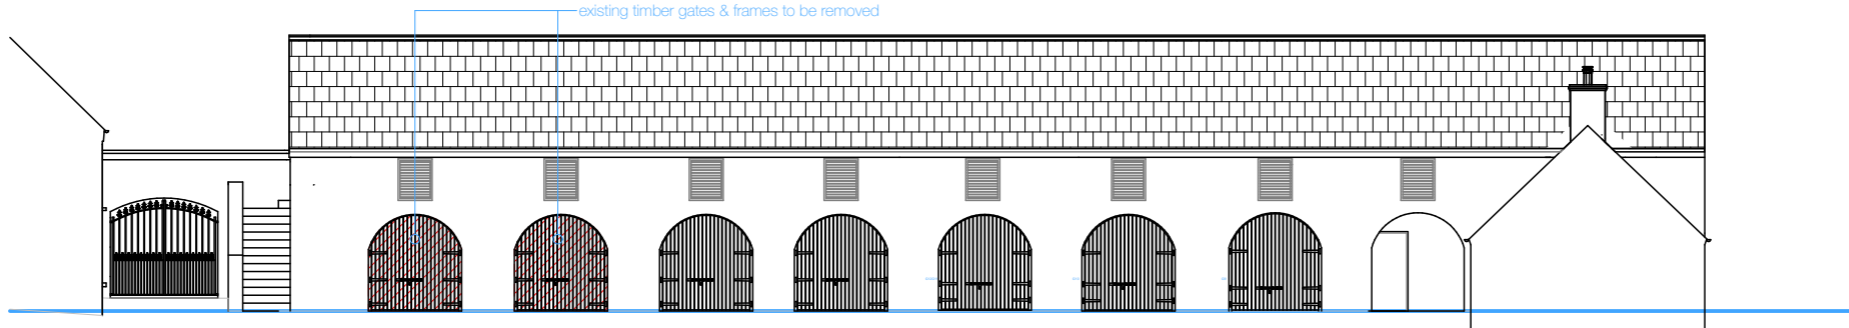

E-6-02 Block 6 North Elevation Conservation Demolition 1:200