

REVISIONS

REV	DATE	DESCRIPTION	DRAWN	APP
A	31.10.19	1. Notes added.	pm	pm
B	15.11.19	1. GFL Floor files omitted.	pm	pm
C	3.12.19	1. FFL raised access floor omitted.	pm	pm
D	20.03.20	1. Changing Places room omitted. 2. New windows from car park added to toilets lobby. 3. New wall & doors into car park added to stair lobby. 4. Showers omitted & changed to WC cubicles. 5. Stair post arrangement updated.	pm	pm

REV	DATE	DESCRIPTION	DRAWN	APP
E	01.04.20	1. Ground floor wall retained.	pm	pm

REV	DATE	DESCRIPTION	DRAWN	APP

REV	DATE	DESCRIPTION	DRAWN	APP

REV	DATE	DESCRIPTION	DRAWN	APP

REV	DATE	DESCRIPTION	DRAWN	APP

NOTES

PROJECT

STAGE	CLIENT	PROJECT	Date
Planning	MNANDD	Castlewella Forest Park	Oct 19


Drawn by

PMM Approved
 The Grange Courtyard
 Block 7 - Proposed Plans
 Drawing No
 1945-PL-7-102

Rev

E


don Architects Ltd
 Unit 2 Conroy Mill
 5-7 Conroy Street Belfast BT13 2DE
 t. 028 9024 8144 f. 028 9023 5127
 e. info@don.co.uk www.don.co.uk

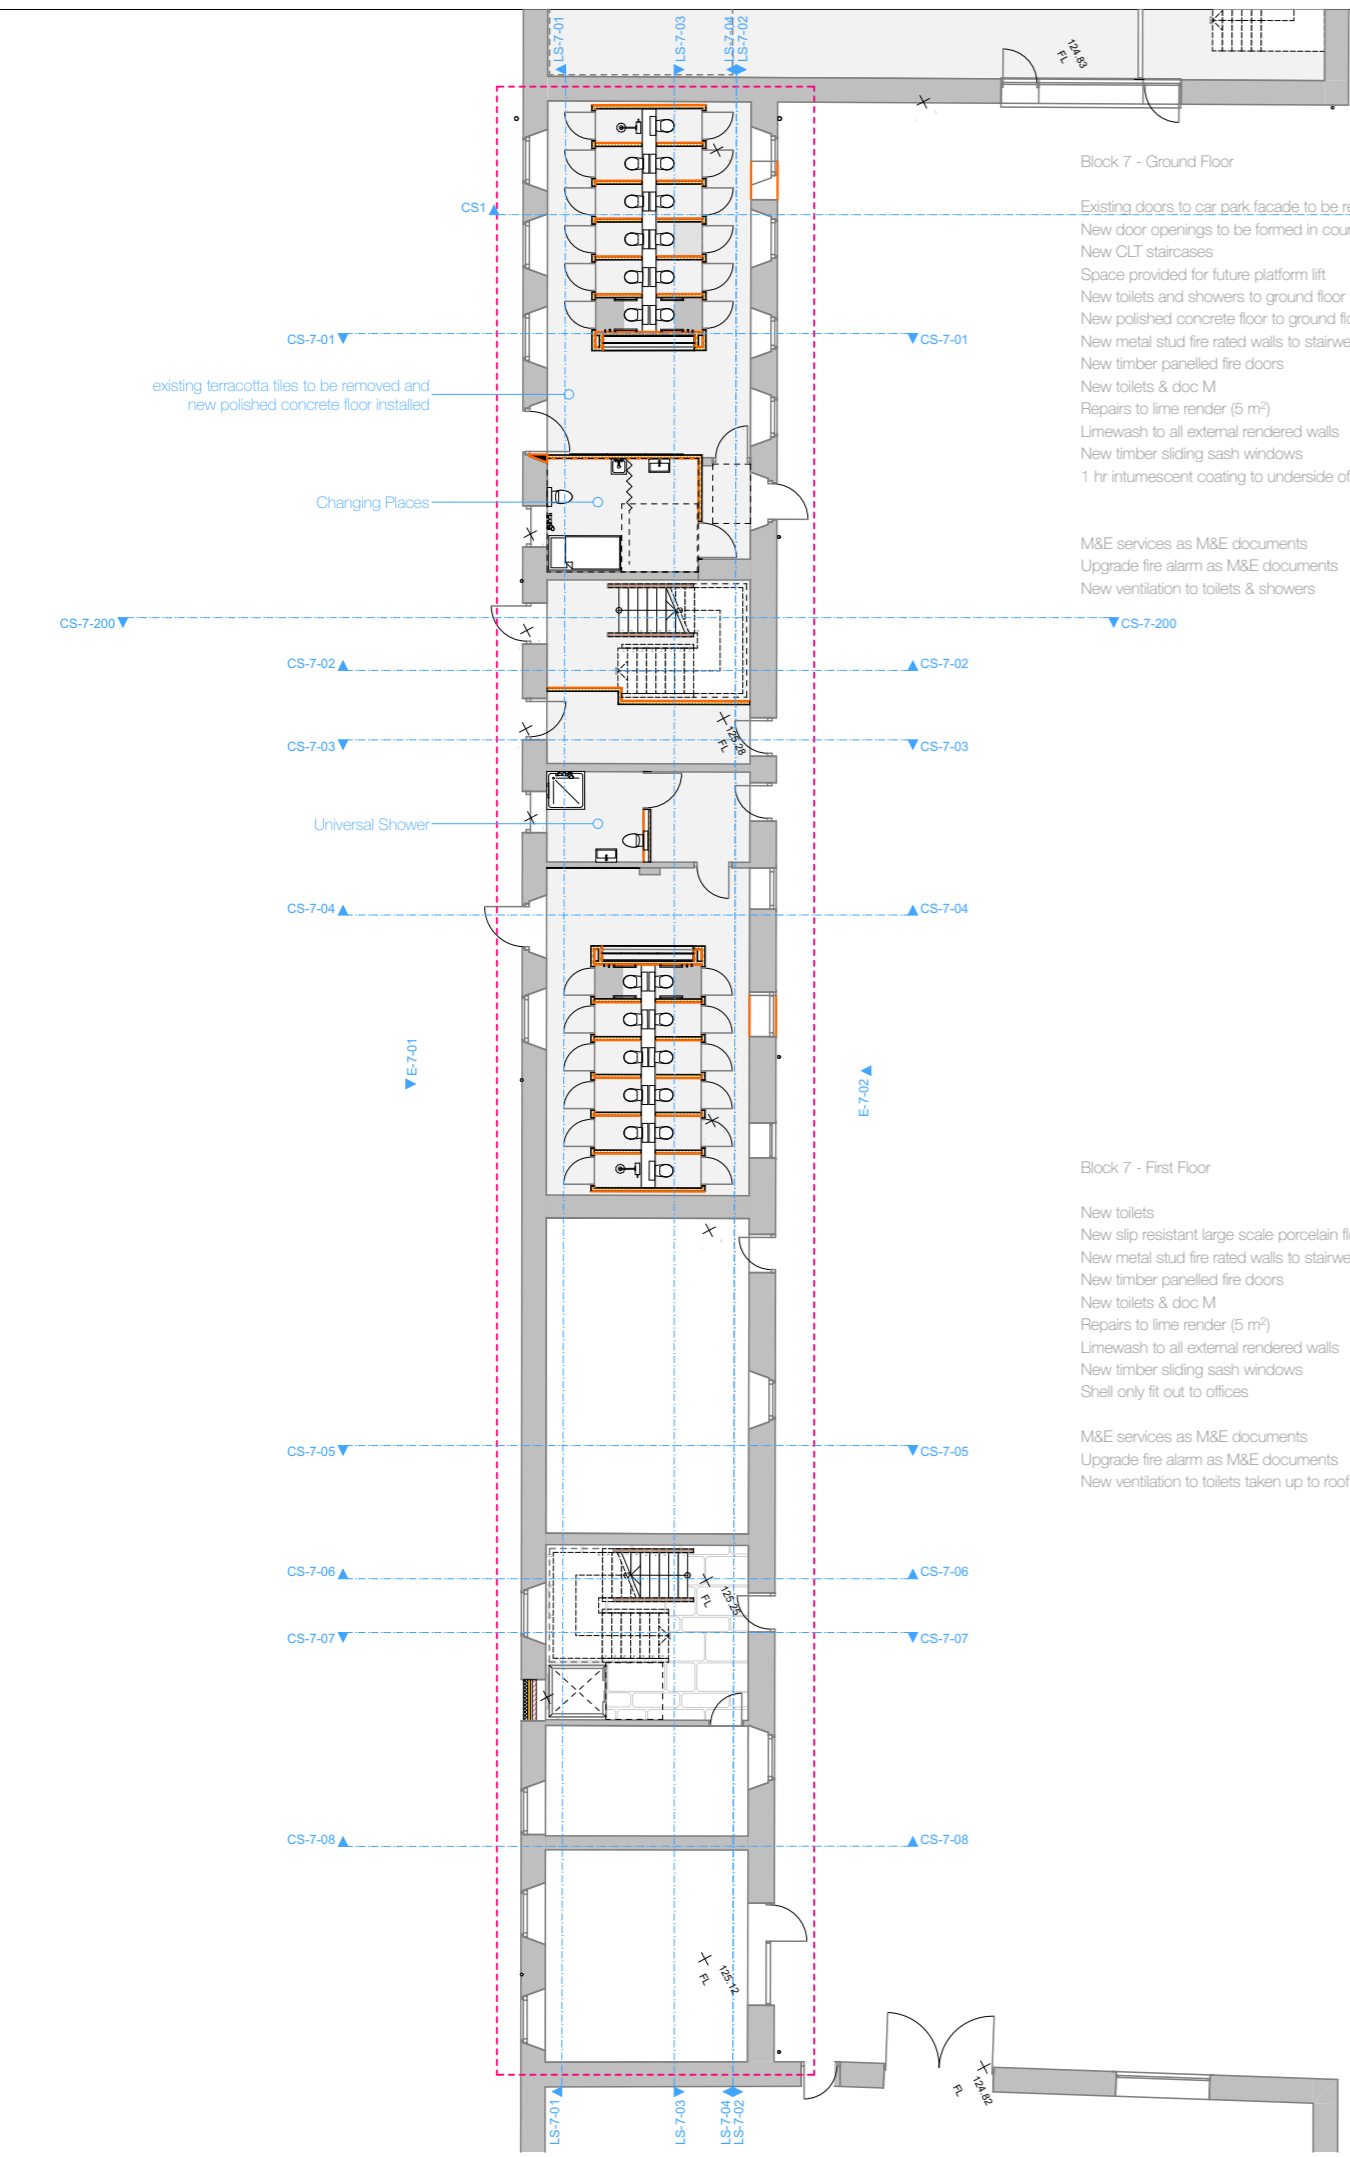

Proposed Ground Floor Plan

1:200

1.

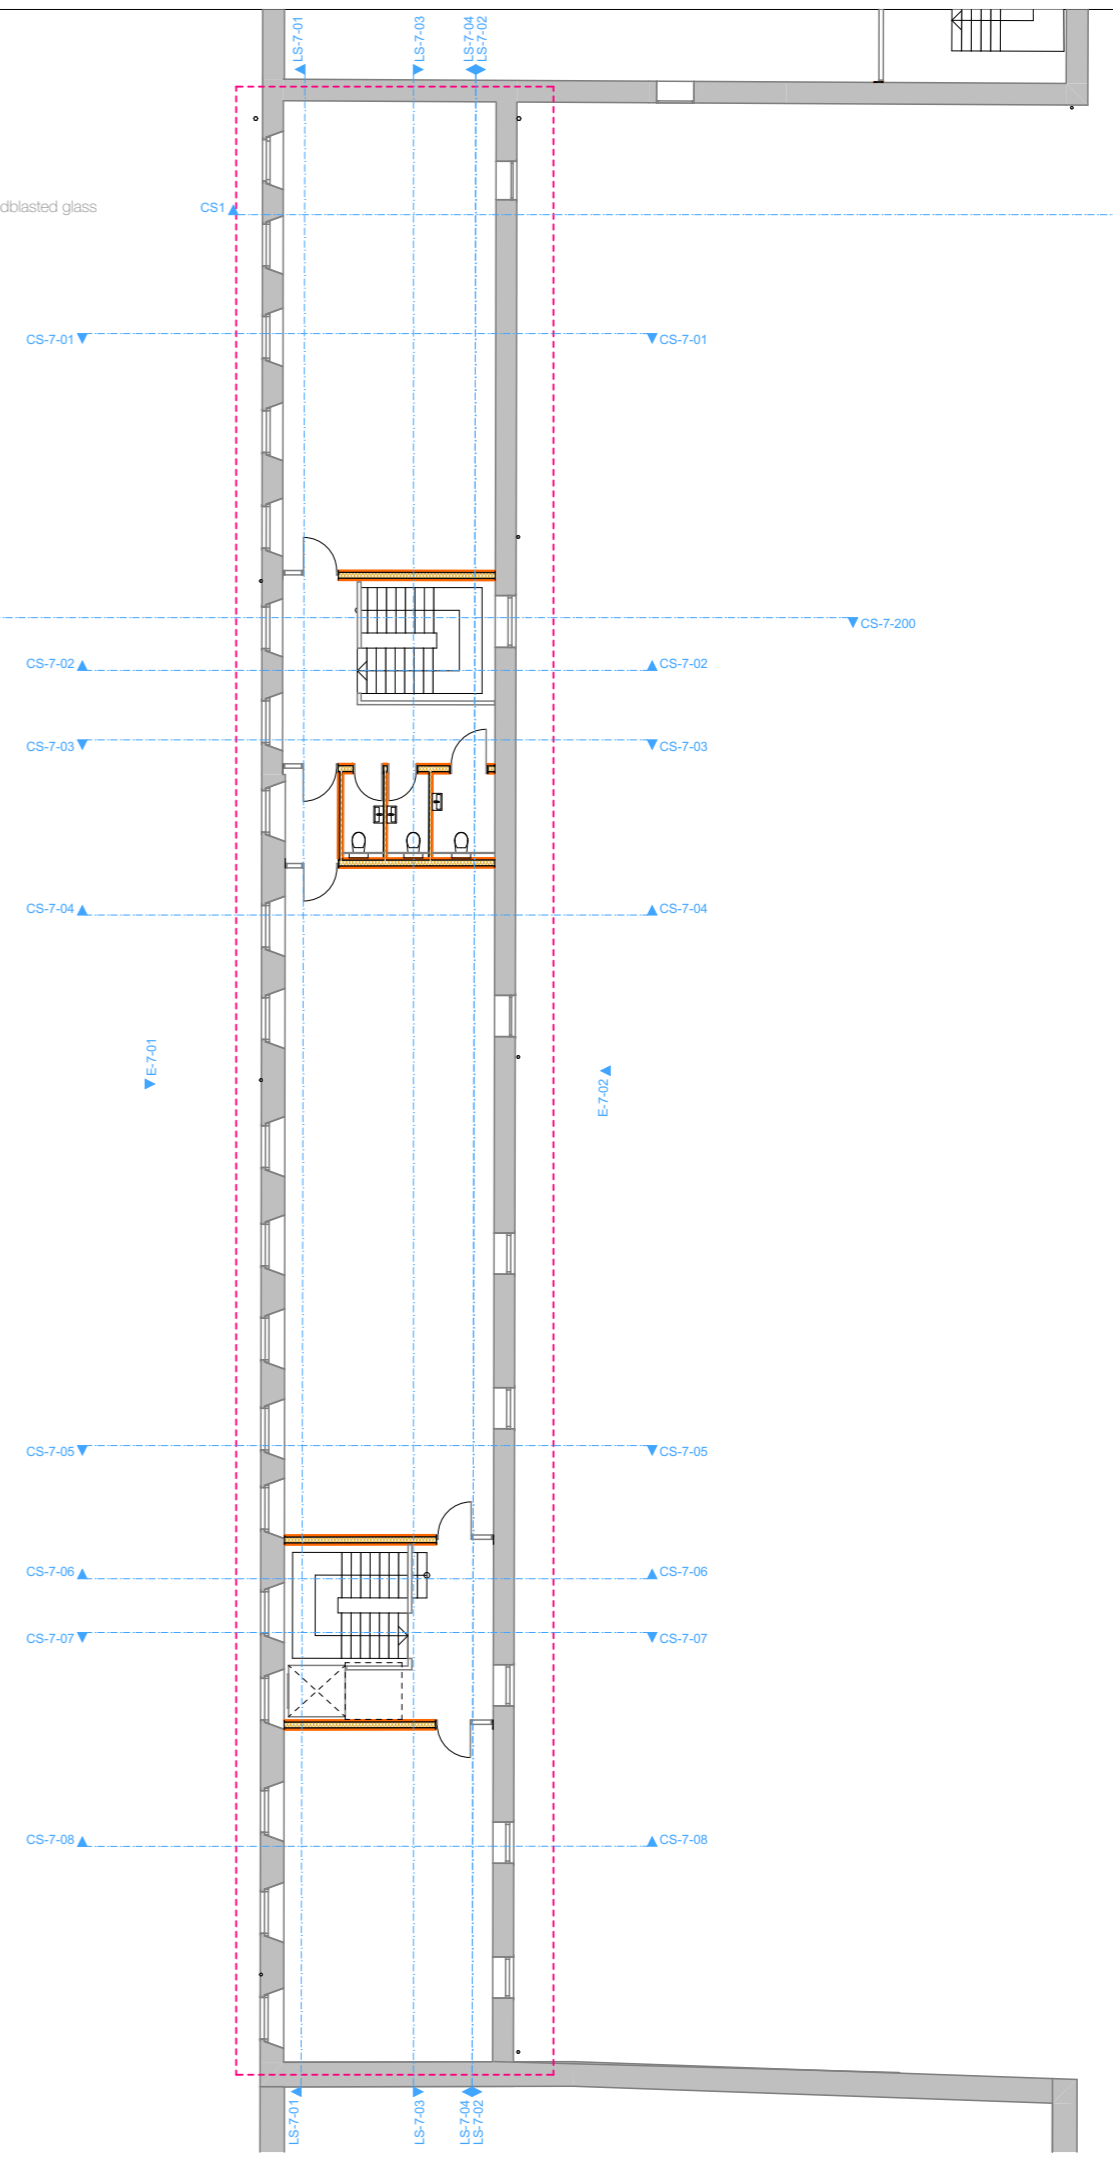

Proposed First Floor Plan

1:200

0.