


E-8-01 Block 8 South Elevation 1:200

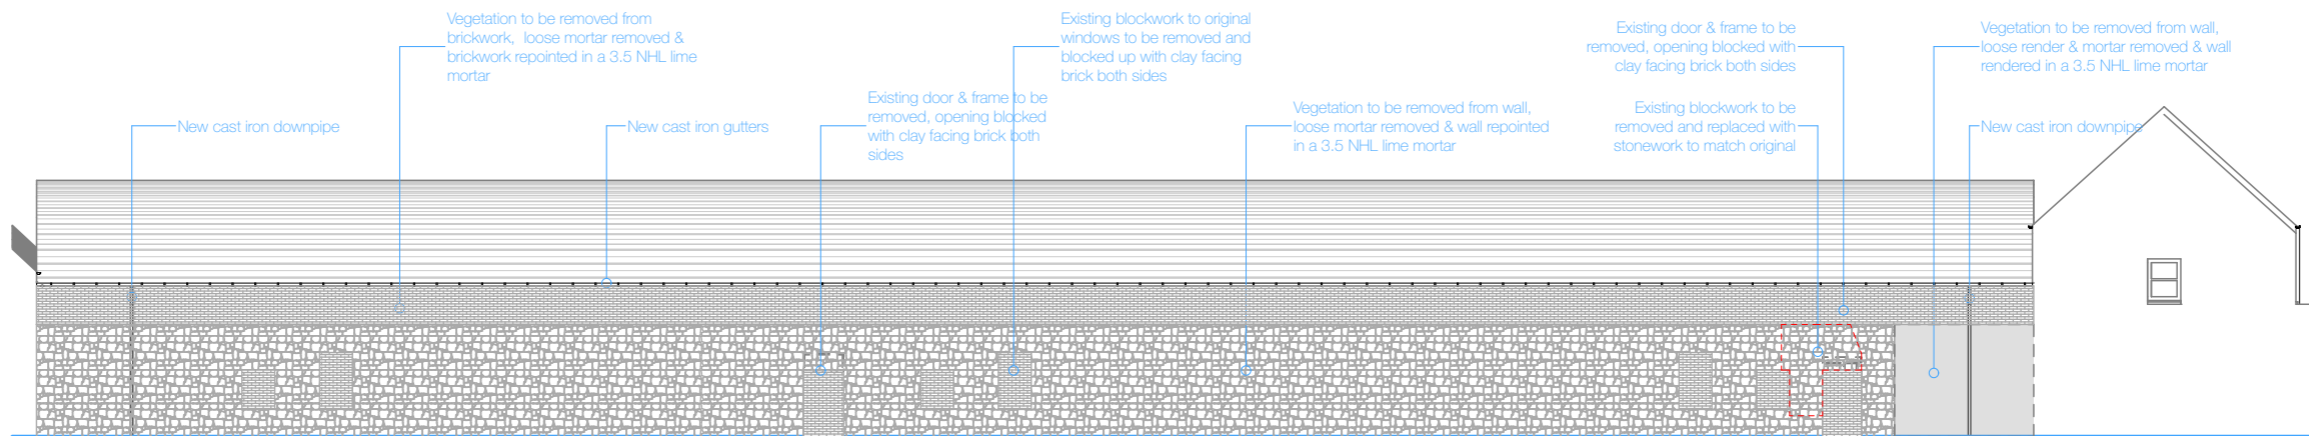


E-8-02 Block 8 North Elevation 1:200

REVISIONS		
REV	DATE	DESCRIPTION
A	31.10.19	1. Notes added.
B	15.11.19	1. Rear wall re-pointed in lieu of rendering. 2. Blocked up openings indicated.
C	31.05.20	1. Sliding / folding doors omitted.

NOTES		

PROJECT		
STAGE	CLIENT	Planning
Scale	PROJECT	MAMDD
1:200	Castlewella Forest Park	
@A3	Date	Oct 19

Drawn by	PMM	Approved
The Grange Courtyard Block 8 - Proposed Elevations		
Drawing No	1945-PL-8-103	Rev
C		



 don Architects Ltd
 Unit 2 Conyng Mill
 5-7 Conyng Street Belfast BT13 2DE
 t. 028 9024 8144 f. 028 9023 5127
 e. info@don.co.uk www.don.co.uk