

Ref:PCL/2018/0001

NEWRY, MOURNE AND DOWN DISTRICT COUNCIL

Licensing of Pavement Cafés Act (Northern Ireland) 2014

PUBLIC NOTICE

APPLICATION FOR A PAVEMENT CAFÉ LICENCE

NOTICE IS HEREBY GIVEN THAT

(Name of applicant) **Mr Niall Vinaccia**

has applied to Newry, Mourne and Down District Council for a Pavement Café Licence at

(Name and address of premises) **Aldos Restaurant**

7 Castle Place

Ardglass



BT30 7TP


Any objection relating to the application should be made within 28 days of the date of this Notice. The objection should be addressed to Newry, Mourne and Down District Council, Administration Department, Downshire Civic Centre, Ardglass Road, Downpatrick, BT30 6GQ.

Any objection must be in writing and must specify the grounds of the objection, the name and address of the person making it and must be signed by them or their agent.

It should be noted that where an objection is made after the 28 day time period referred to, but before a final decision is taken on the application, it is appropriate for the Council to consider it, if there is sufficient reason why the objection was not made within the stated time period.

Dated: 27th March 2018

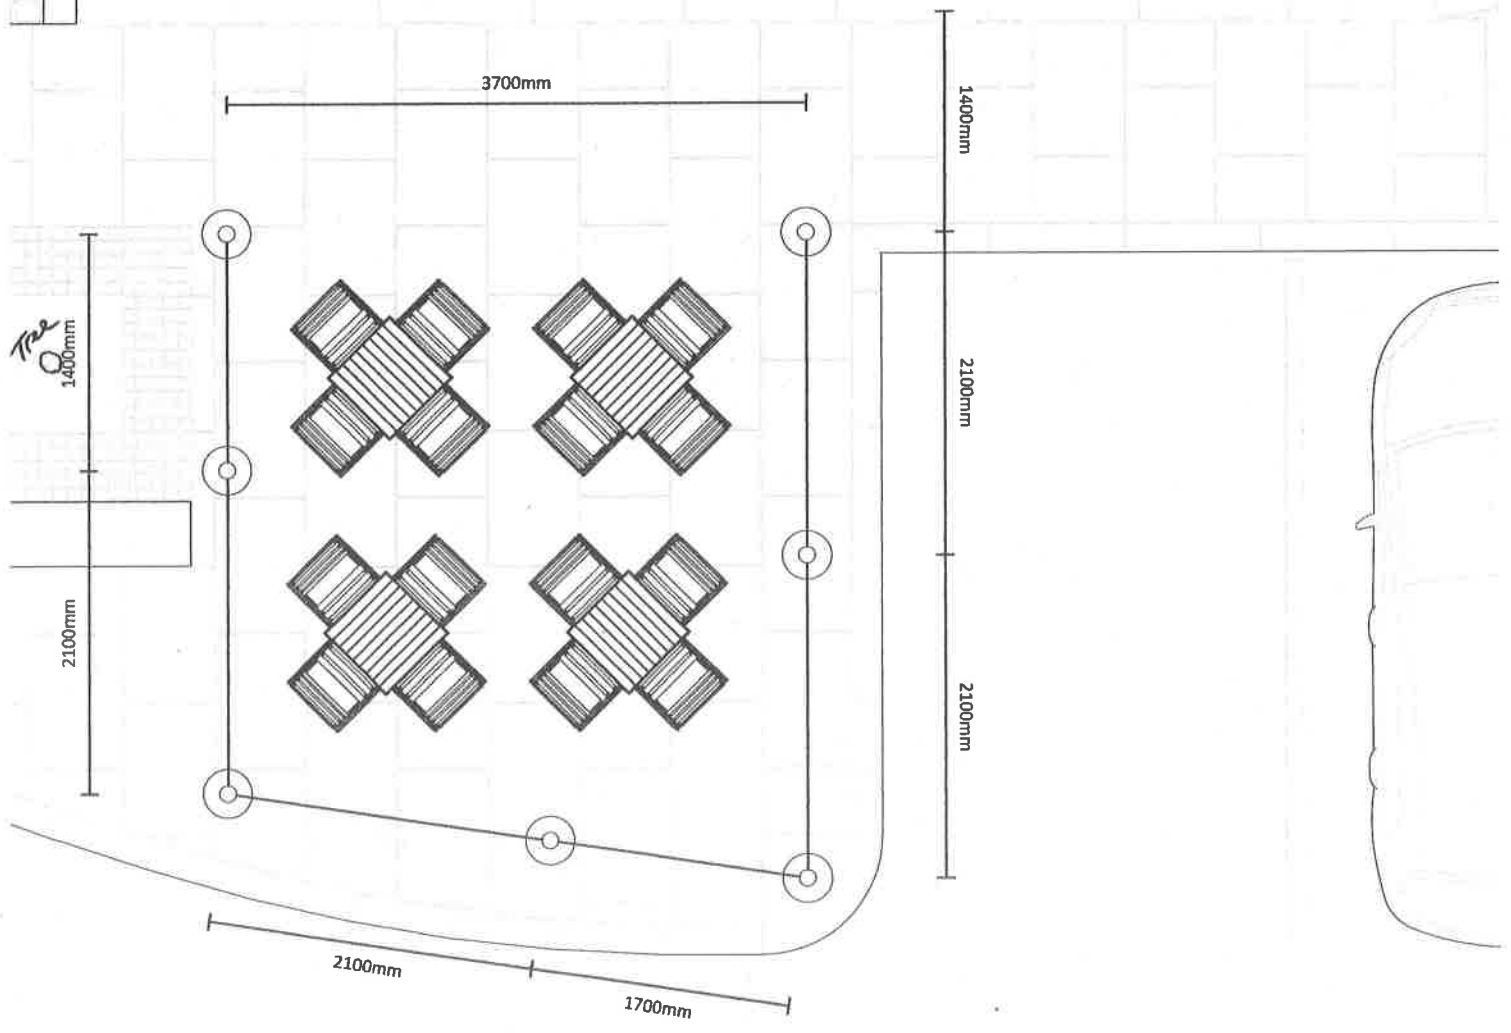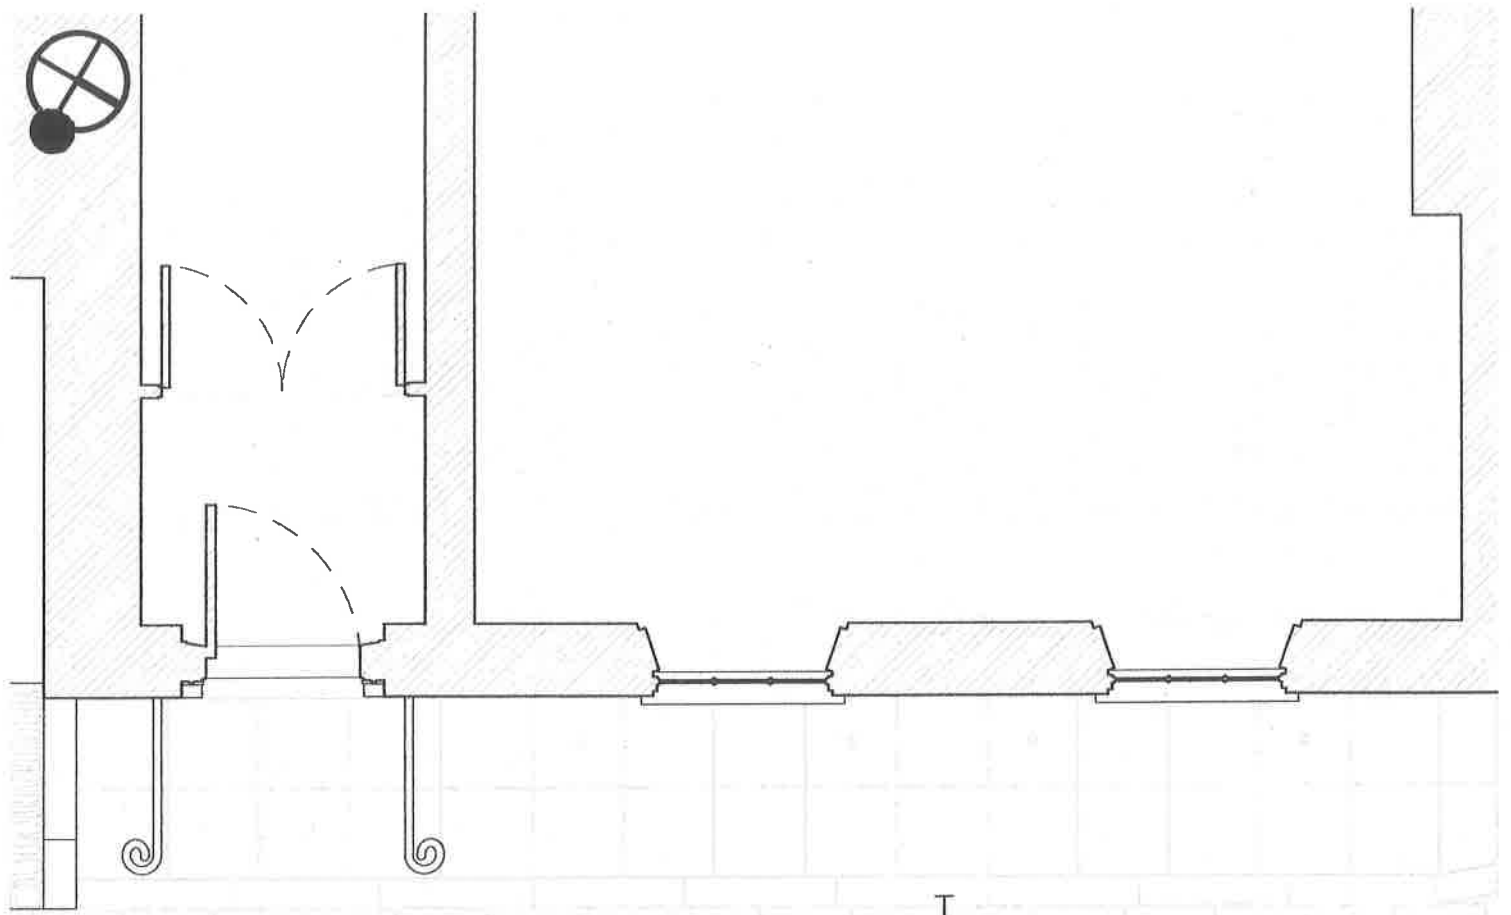

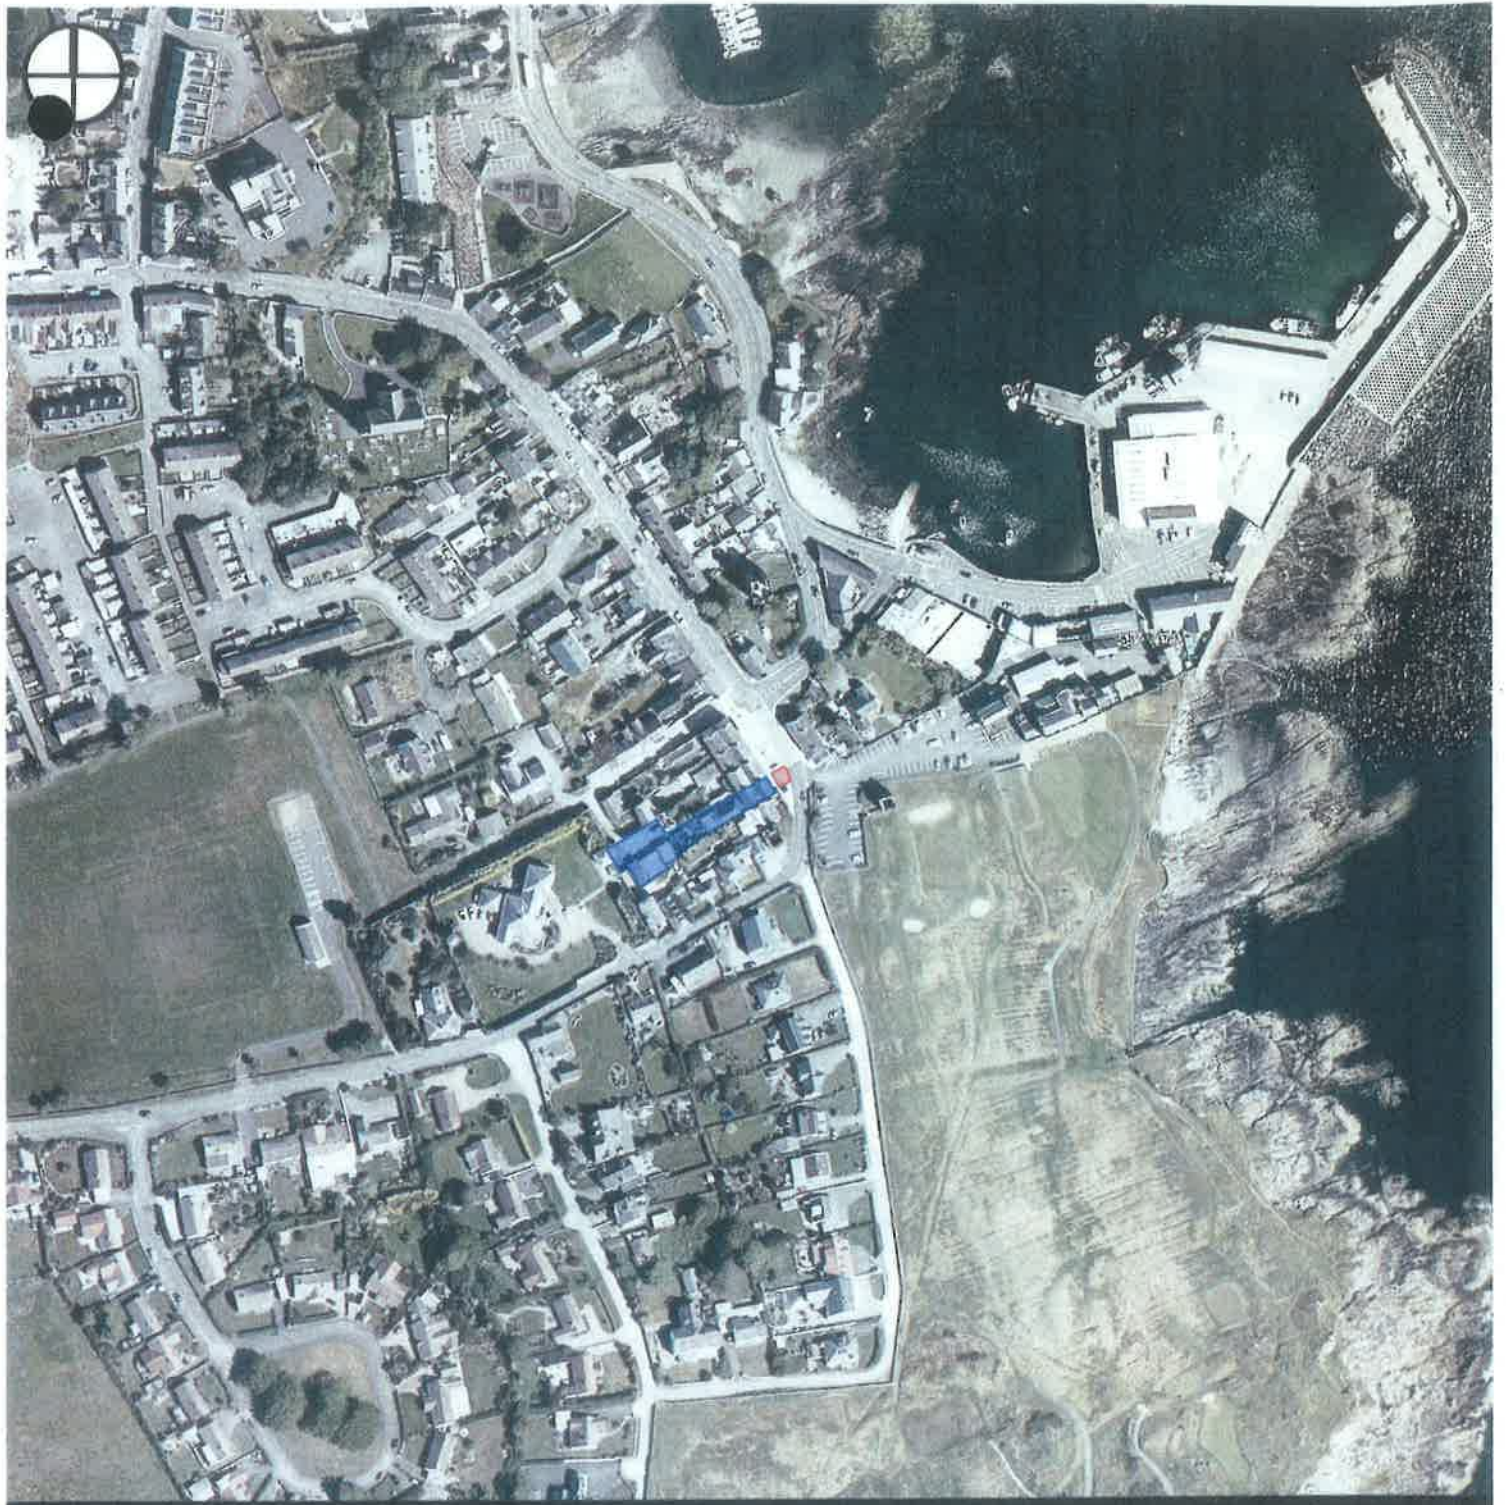

Location Plan

1:1250



Site Photo 01



Site Photo 02