

SCHEME CONTEXT

AECOM HAVE BEEN APPOINTED BY NEWRY MOURNE AND DOWN DISTRICT COUNCIL AS DESIGN CONSULTANTS FOR NEWRY HILL STREET PUBLIC REALM.

AECOM HAVE CARRIED OUT INITIAL CONSULTATION WITH ACCESS GROUPS, UTILITY PROVIDERS AND STATUTORY AUTHORITIES TO INFORM THE DESIGN OF THIS PUBLIC REALM SCHEME.

THE PURPOSE OF THIS LAYOUT IS TO COMMUNICATE THE DESIGN INTENT AND ESTABLISH COMMENTS TO INFORM THE SCHEME DESIGN PRIOR TO SUBMISSION FOR PLANNING. IN PARALLEL TO THE PLANNING PROCESS THE PROJECT INTENDS TO APPLY FOR FUNDING THROUGH THE DEPARTMENT FOR COMMUNITIES.

THE PROPOSALS AS PRESENTED ARE SUBJECT TO FURTHER TECHNICAL DESIGN, CONSULTATION WITH STATUTORY AGENCIES AND EXISTING SITES CONSTRAINTS.

O'HAGAN STREET
PROPOSED 1Nr DISABLED SPACE (6 Nr EXISTING CARPARKING SPACES RETAINED)

MILL STREET
[FOOTPATH SURFACE = GRANITE]

O'HAGAN STREET
WIDENING OF FOOTPATH [FOOTPATH SURFACE = ASHPALT]


MILL STREET
[FOOTPATH SURFACE = ASHPALT]

JOHN MITCHELL PLACE
[FOOTPATH SURFACE = GRANITE]

BALLYBOT BRIDGE
[FOOTPATH SURFACE = ASHPALT]

ASHPLAT SURFACE
[TO ALL VEHICLE ENTRY POINTS]

ST COLMAN'S PARK

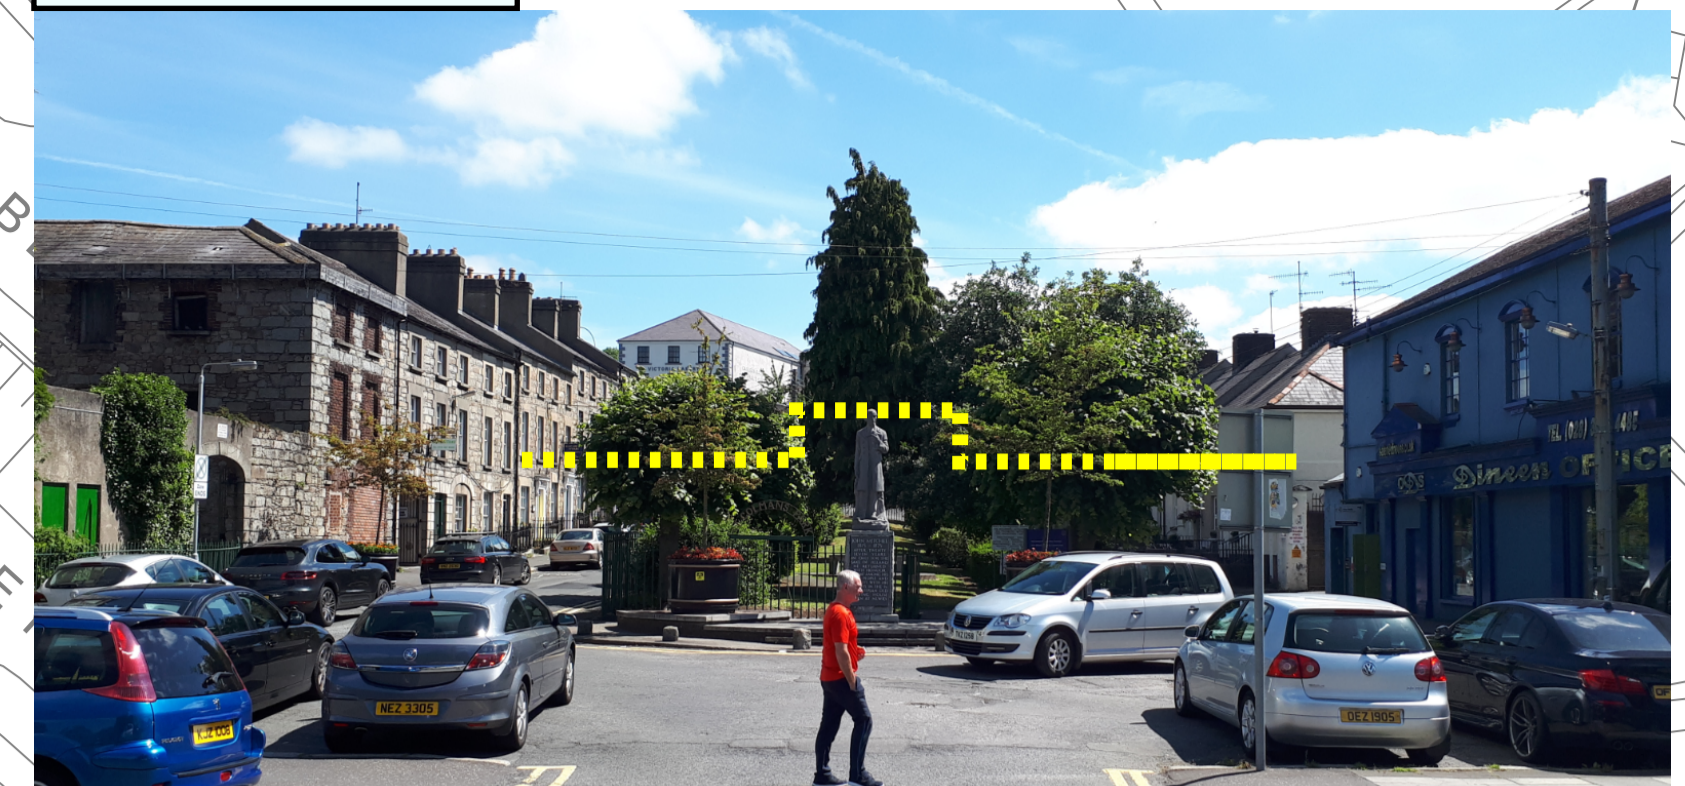

FORMALISED ON-STREET PARKING AND IMPROVED LINKS TO THE GREEN SPACE

SCHEME OBJECTIVES

- THE FOLLOWING OBJECTIVES ARE PRIORITIES FOR THE PROJECT:
- IMPROVE ACCESSIBILITY FOR PEDESTRIAN AND VEHICLES
- REDUCE PAVEMENT CLUTTER INCLUDING REMOVAL OF ON STREET PLANTERS WHICH WILL BE OFFSET BY IMPROVEMENTS TO THE GREEN SPACE AT ST COLMAN'S PARK.
- PROVIDE A CONSISTENT AND COORDINATED PALETTE OF MATERIALS WHICH COMPLIMENTS PREVIOUS SCHEMES TO INCLUDE STREET FURNITURE, STREET LIGHTING AND STREET TREES - EXAMPLES OF WHICH ARE SHOWN BELOW.

PROPOSED STREET LIGHTING
EXISTING STREET LIGHTING IS SHOWN AS LIGHT BLUE [WHICH WILL BE REMOVED].
PROPOSED STREET LIGHTING IS SHOWN AS BLACK & YELLOW [FINAL POSITONS TO BE DESIGNED]

ST COLMAN'S PARK
TREE CROWNS TO BE LIFTED & PLANTERS REPLACED WITH PLANTING BEDS.
MAIN ENTRANCE TO BE REFURBISHED.

ST COLMAN'S PARK
[FOOTPATH SURFACE = ASHPALT]

COLMAN'S PARK
PROPOSED 4Nr DISABLED SPACES
INFORMAL CARPARKING SPACES REMOVED AND EXTENT OF FOOTPATH INCREASED.

EXAMPLES OF STREET LIGHTING



LED STREET LIGHTING
TO SCHEME EXTENTS - TO MATCH PREVIOUS IMPROVEMENT SCHEMES.
ALL COLUMNS [EXCEPT WALL MOUNTED LANTERNS] WILL BE DESIGNED TO TAKE FESTIVE ILLUMINATIONS, BANNERS, & HANGING BASKETS.

EXAMPLES OF STREET FURNITURE



LITTER BIN & SEATS TO BE LOCATED AWAY FROM DESIRE LINES



CYCLE STANDS & BOLLARDS TO BE LOCATED AWAY FROM DESIRE LINES



SHALLOW DISH CHANNEL



GRANITE PAVING & KERBS TO MATCH PREVIOUS SCHEMES



UNCONTROLLED CROSSING [ALL AREAS CLOUDED ORANGE= UNCONTROLLED CROSSINGS]



GRANITE SETTS TO MATCH PREVIOUS SCHEMES

NEWRY HILL STREET PUBLIC REALM

September 2018 - Scale 1:500



AECOM
10th Floor,
The Clarence Street West Building
Belfast, BT2 7GP
www.aecom.com



Drawing Number
60581599-ACM-SHT-10-0000-L-6002-P0