


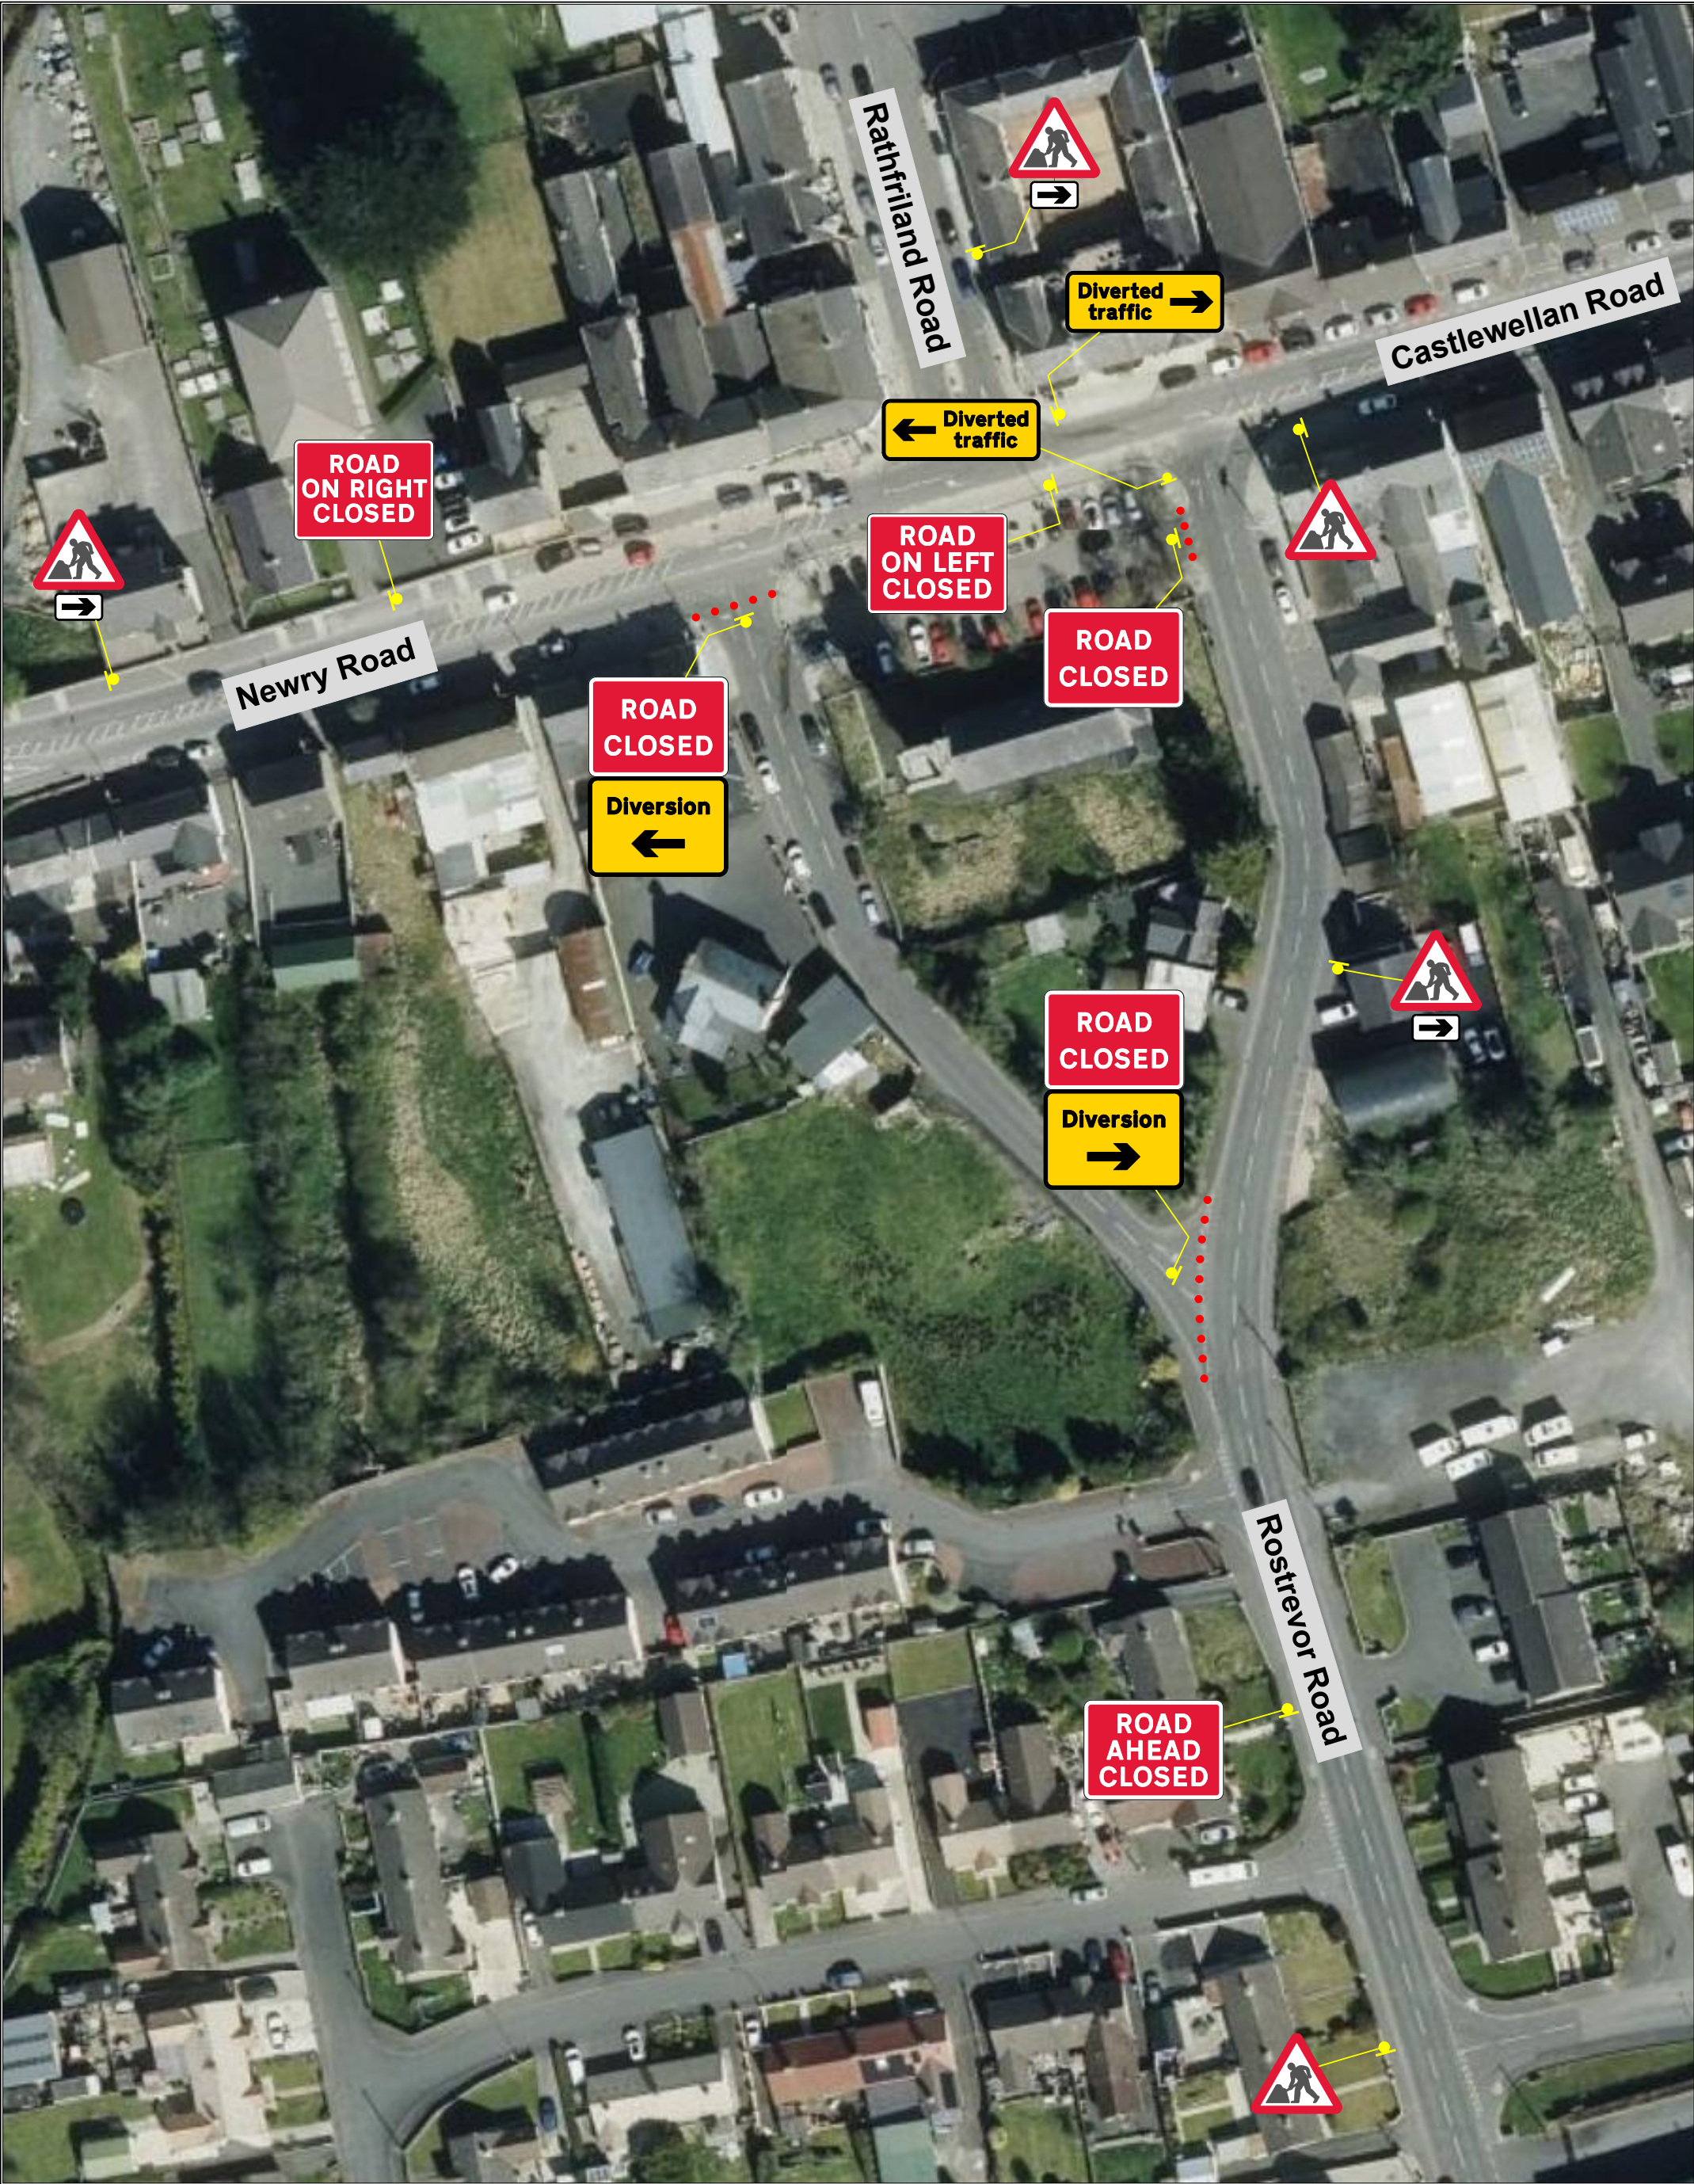

Notes 1. All signs will comply with The Department of Transport, Chapter 8, August 2019, Section 8.2 Parameters for Temporary Traffic Management. 2. All traffic management will be in accordance with Department of Transport, Chapter 8, August 2019. 3. Any reference to a diagram is the relevant prescribed sign number in Section 8.2 Parameters for Temporary Traffic Management or other relevant chapters of the Traffic Signs Manual. 4. All cones to conform to BS EN 13422:2004 5. Min size of signs and cones to conform to Department of Transport, Traffic Signs Manual. Drawing Notes: This drawing has been produced for the specific client and project identified below and is not intended for use by any other person or for any other purpose. This drawing is a representation of the traffic management systems, which must be installed by qualified personnel. Distances between signs may not be to scale, for the purposes of clarity. On installations Taper Lengths, Safety Zones, Minimum Visibility to first sign & Minimum size of Signs and Cones will conform to Chapter 8 Guidelines for the speed of road.	Drawing Number; TM-HT-02 Date Drawn; 28/07/2026 Drawn By; Josh Lockhart Approved By; Paul Walsh Scale; NB. Drawing is not to scale.	Project Details; Back from Boley Event	Speed of Road 30	Works Location Hilltown	 HBS Ltd. 40 Manse Road Castlereagh BT8 6SA 0044 (0) 28 90708280 www.hbsonline.co.uk
---	---	---	---------------------------------------	--	--