


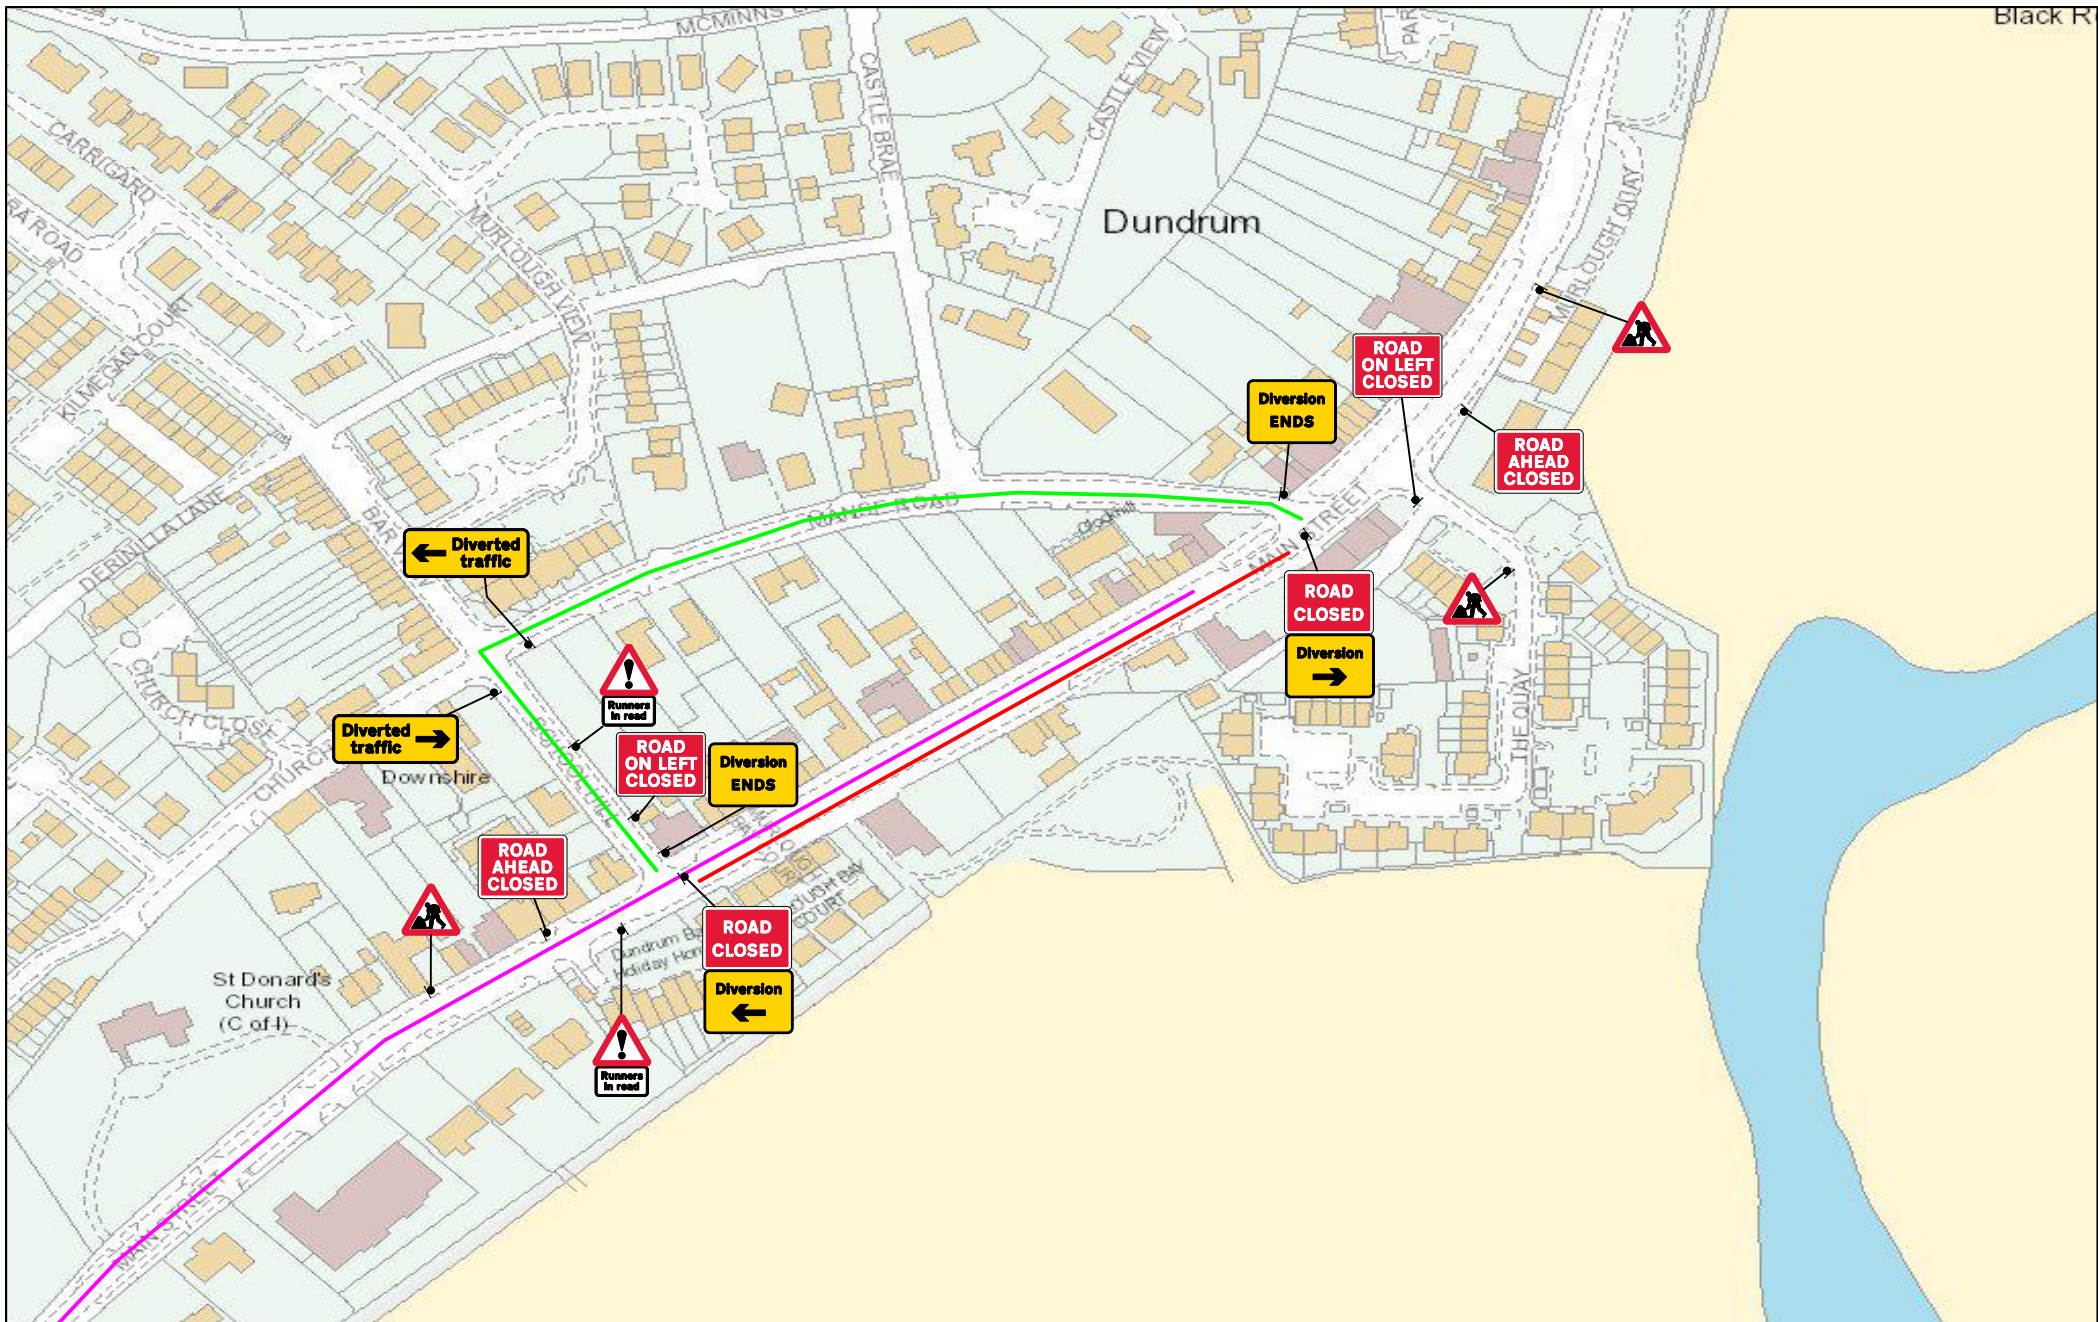


NOTES:

1. All traffic management to be in accordance with Chapter 8 of the Traffic Signs Manual.
2. All signs will comply with Traffic Sign Regulations in General Directions (TSRGD) 2002
3. Installation, maintenance and removal of traffic management will be carried out by Lantra approved operatives who have achieved Sector Scheme 12D training.

Gr8 Dundrum Run		PROJECT		Drg No.	
Dundrum road closure		Murlough Athletics Club		002	
		DRAWN		Original	
		W McAleese		Drawing	
		SCALE Not to scale		Size	
		DIMENSIONS Metres		A3	

221a Hillhall Rd
Lisburn
Co. Antrim
BT27 5JA
Tel. 02892662077

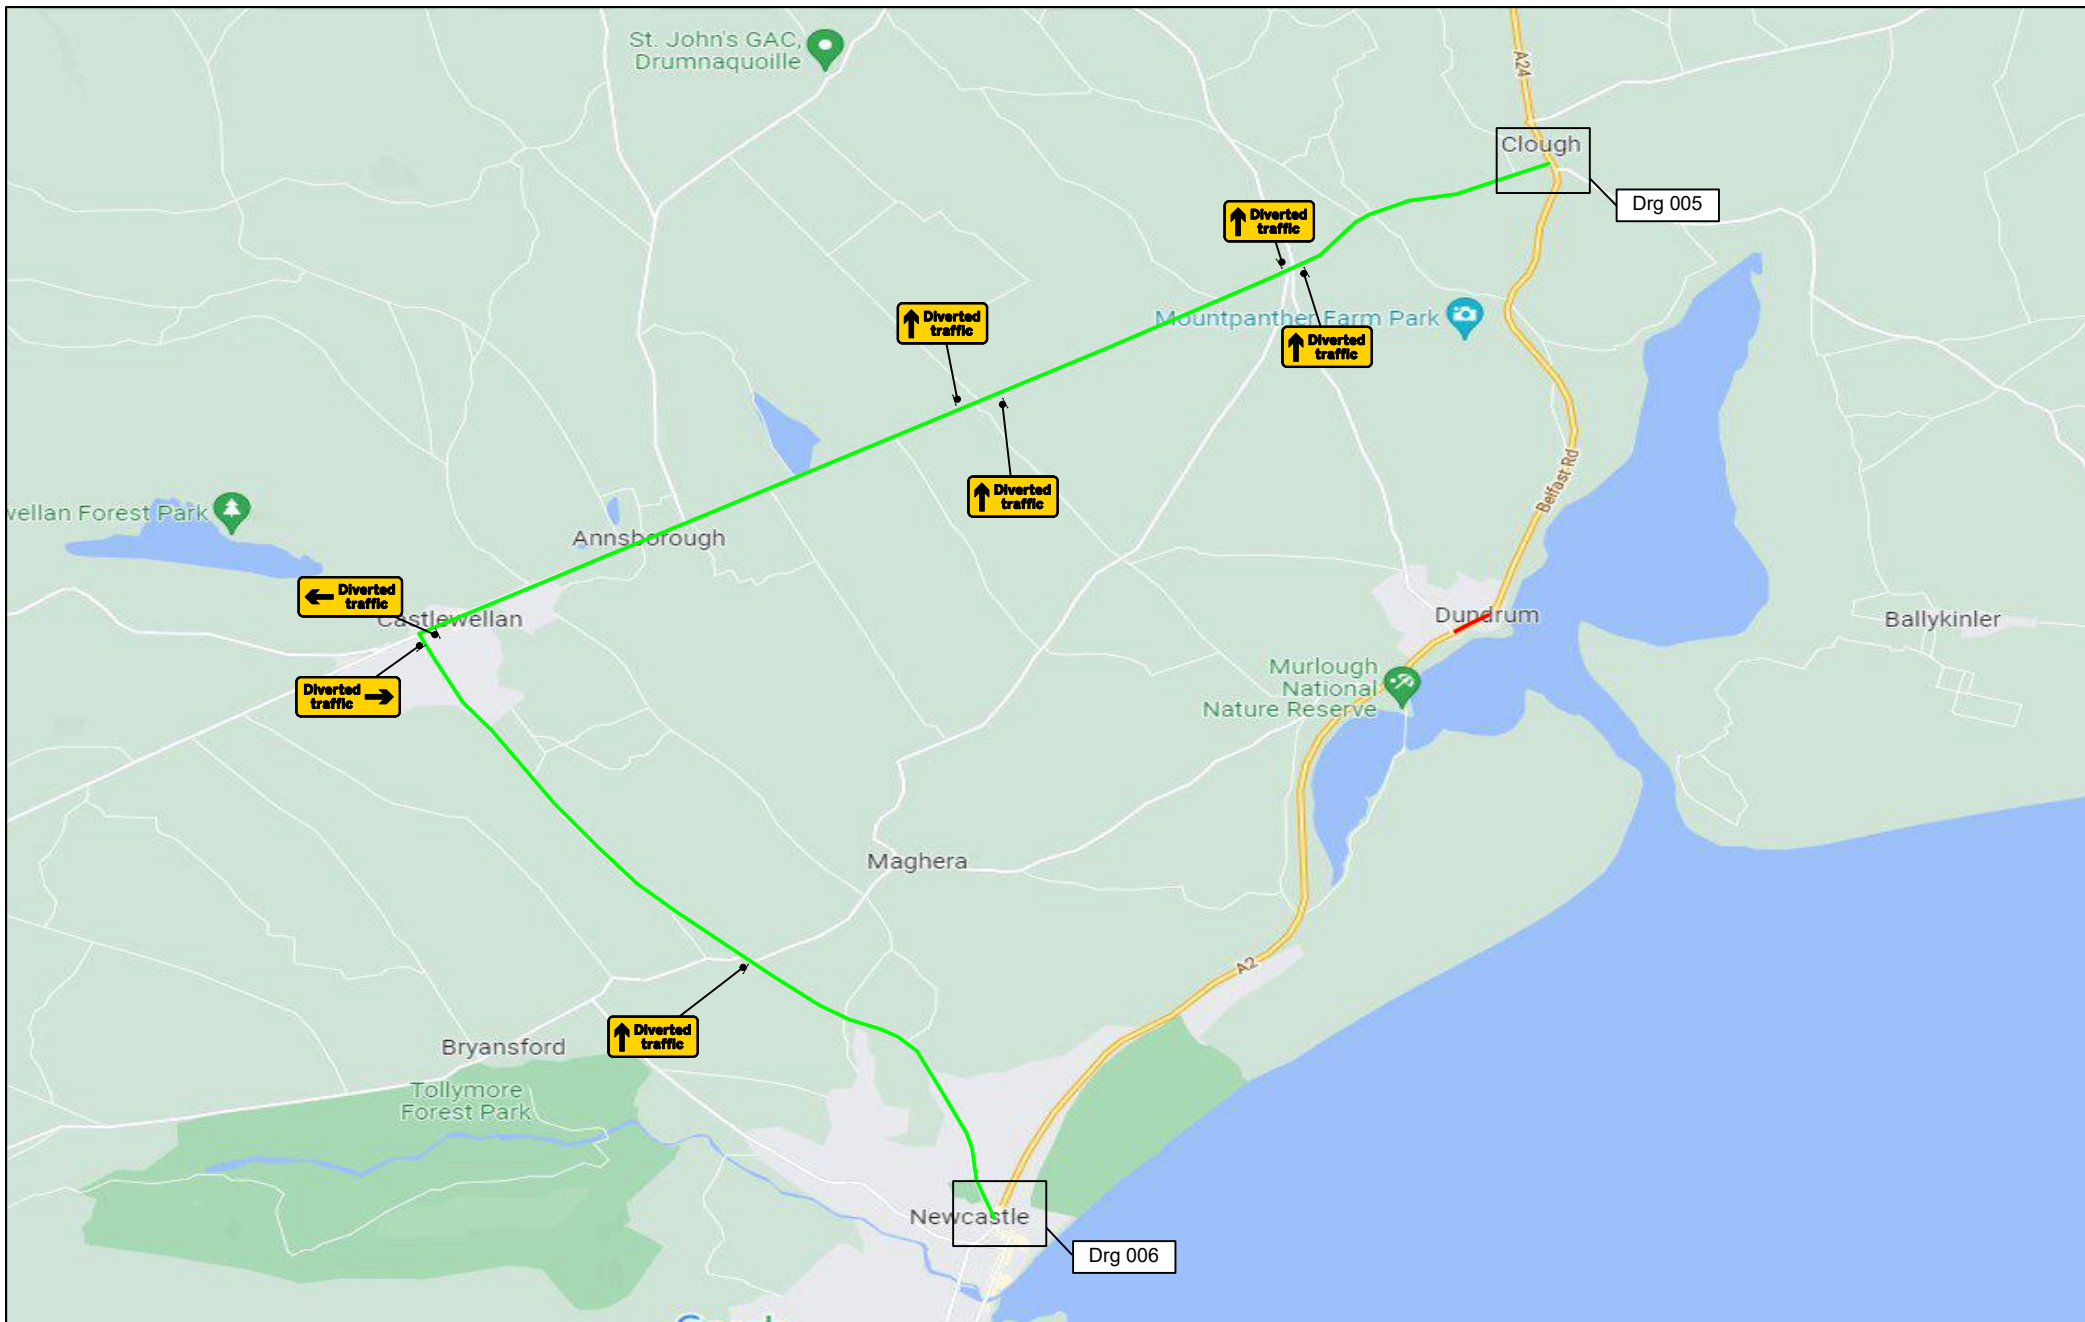

NOTES:
1. All traffic management to be in accordance with Chapter 8 of the Traffic Signs Manual.
2. All signs will comply with Traffic Sign Regulations in General Directions (TSRGD) 2002
3. Installation, maintenance and removal of traffic management will be carried out by Lantra approved operatives who have achieved Sector Scheme 12D training.

Gr8 Dundrum Run Outer diversion	PROJECT		Drg No.
	Murlough Athletics Club		004
	DRAWN W.McAleese		Original Drawing Size A3
SCALE Not to scale	DIMENSIONS Metres		



221a Hillhall Rd
Lisburn
Co. Antrim
BT27 5JA
Tel. 02892662077