


Mourne Coastal Half Marathon & 10K Race

16th May 2026

10am to 1pm

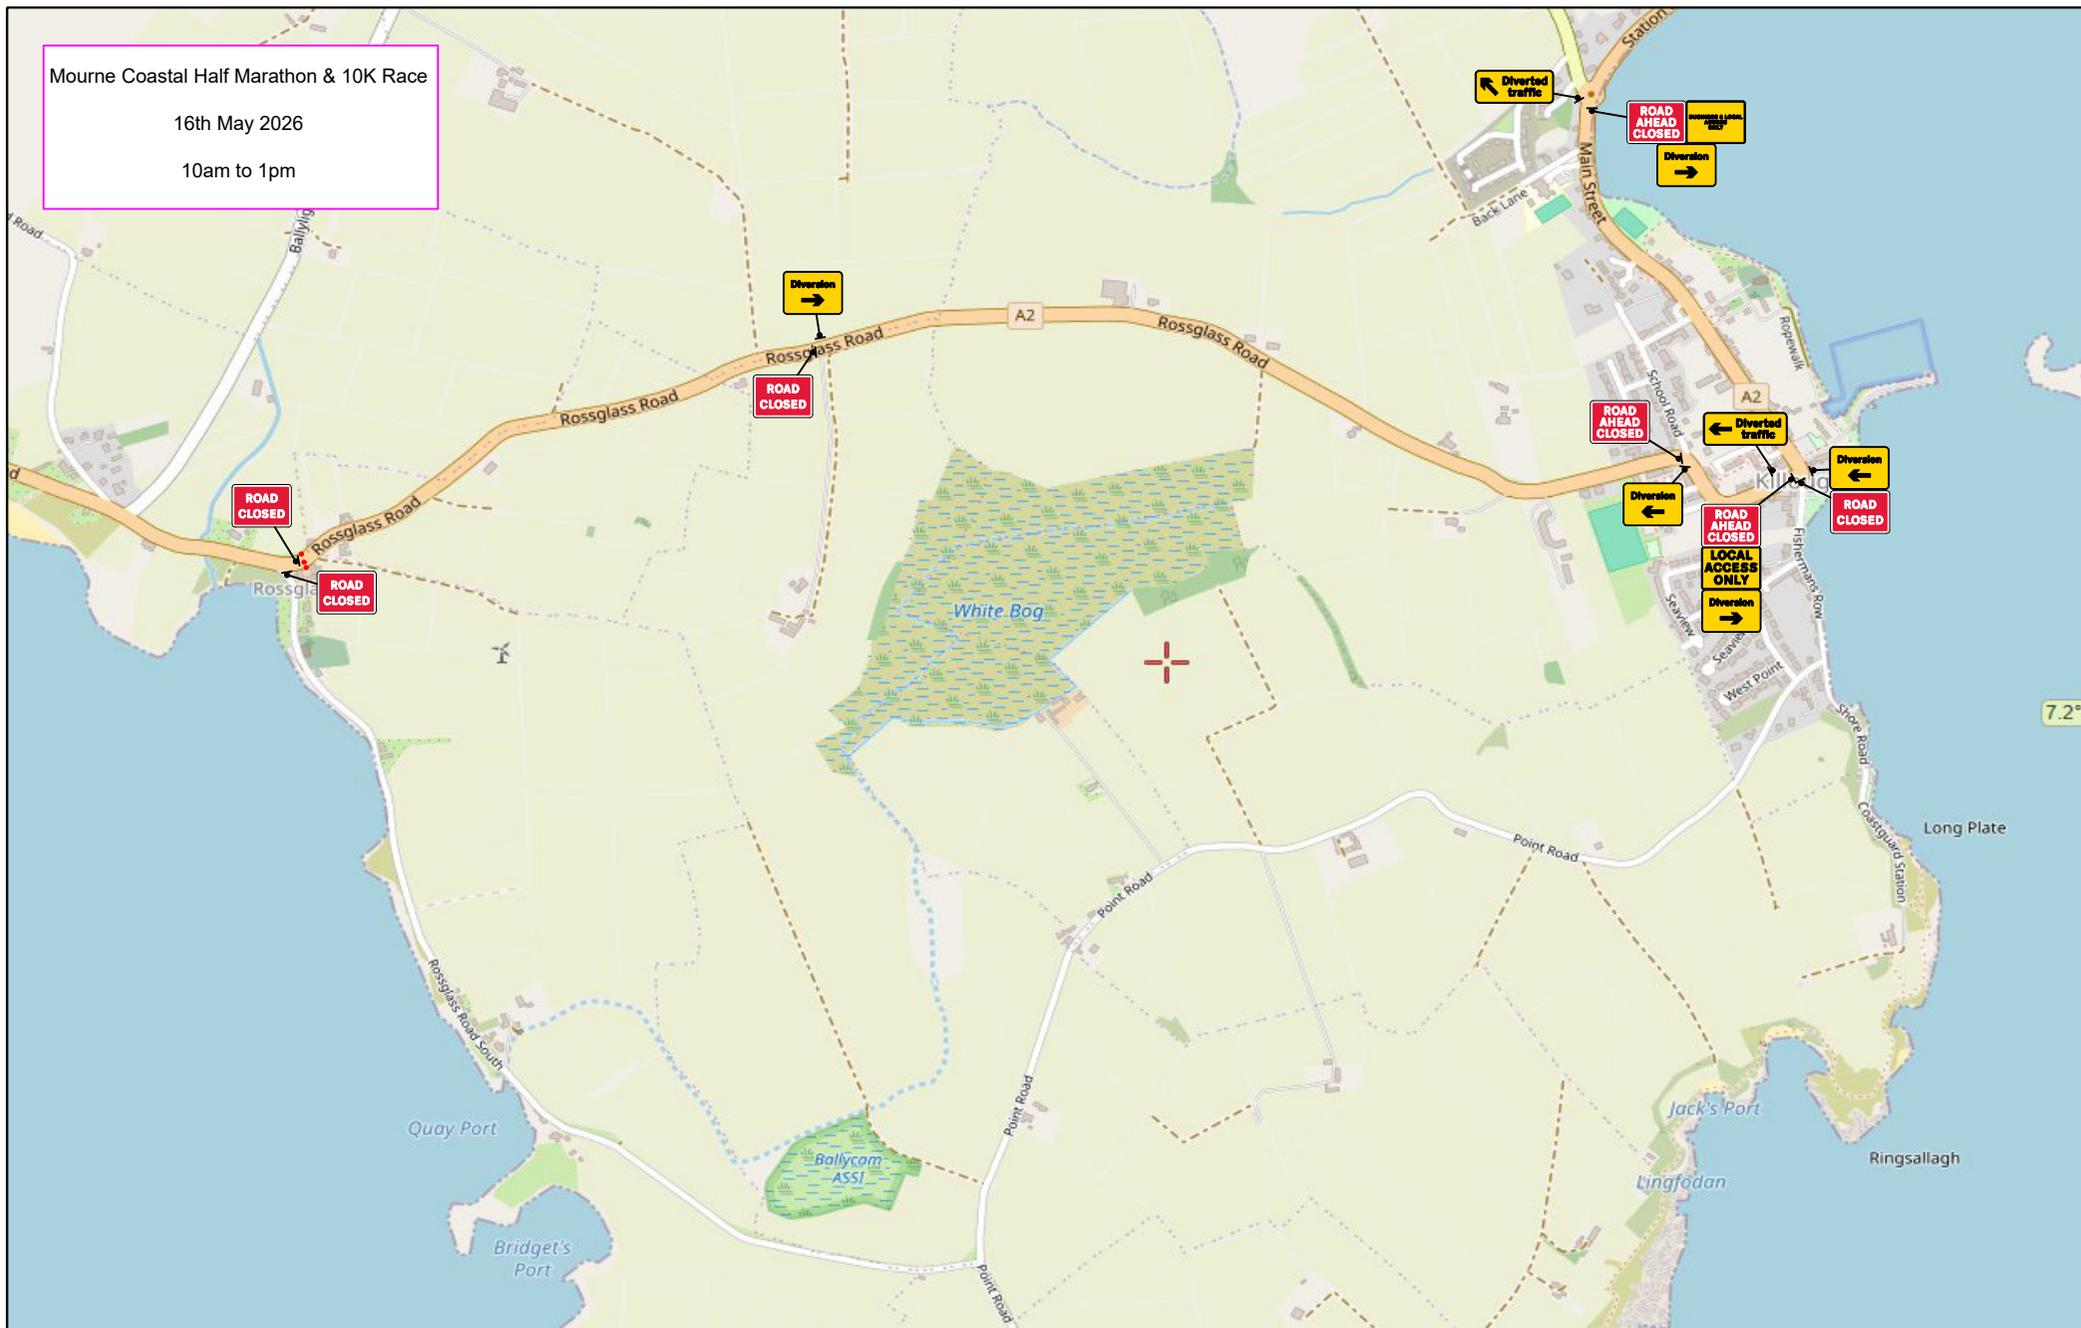

NOTES:
 1. All traffic management to be in accordance with Chapter 8 of the Traffic Signs Manual.
 2. All signs will comply with Traffic Sign Regulations in General Directions (TSRGD) 2002
 3. Installation, maintenance and removal of traffic management will be carried out by Lantra approved operatives who have achieved Sector Scheme 12D training.

Main Street,
Killough

PROJECT		Born2Run	
DRAWN		J.Foster	
SCALE	Not to scale	DIMENSIONS	Metres

Drg No.	001
Original Drawing Size	A3



221a Hillhall Rd
Lisburn
Co.Antrim
BT27 5JA
Tel.02892662077