

Dear Sir/Madam

Your email of the 29th August 2025 refers. Please find the attached as re-submitted representation, we trust this re-submission now constitutes a representation.

Please confirm/acknowledge by return.

for Hawthorne Associates (S&A) Ltd.

This message may contain information that is privileged and/or confidential and is intended only for the use of the individual(s) named above.

The content of this message, including any attachments remains the property of Hawthorne Associates (S&A) Ltd. Should you have received this e-mail in error please destroy the message and notify us immediately. Use or transmission of all or any part of this message, including any attachments, is strictly prohibited. You are advised to carry out your own virus checks on any attachments to this message. Hawthorne Associates (S&A) Ltd. cannot and do not accept liability for any loss or damage caused by software viruses.

Please consider the environment before printing this email

H A W T H O R N E

ASSOCIATES

architecture

civil engineering

project management

(S&A) Ltd.

town & country planning

F.A.O [REDACTED]

Development Plan Manager

Newry, Mourne & Down District Council

Downshire Civic Centre

Ardglass Road

Downpatrick BT30 6GQ

20th June 2019

Our Ref: [REDACTED]

Re: Newry Mourne & Down Area Plan Review.

Dear [REDACTED],


With reference to the above proposed area plan review please find enclosed the attached map submitted on behalf of [REDACTED]. They hold these lands under Land Registry Folio's Down [REDACTED] and Folio Down [REDACTED]. The lands as depicted are located to the west of the housing estate Ashburn, Oakland Grove and Knockdene Park, Magheraknock Road, Ballynahinch. They wish this land to be considered in part or whole for inclusion in the proposed area plan under that designated as Housing Policy Area.

Please acknowledge receipt by return.


Thanking you in this matter.

Yours sincerely

Enc.

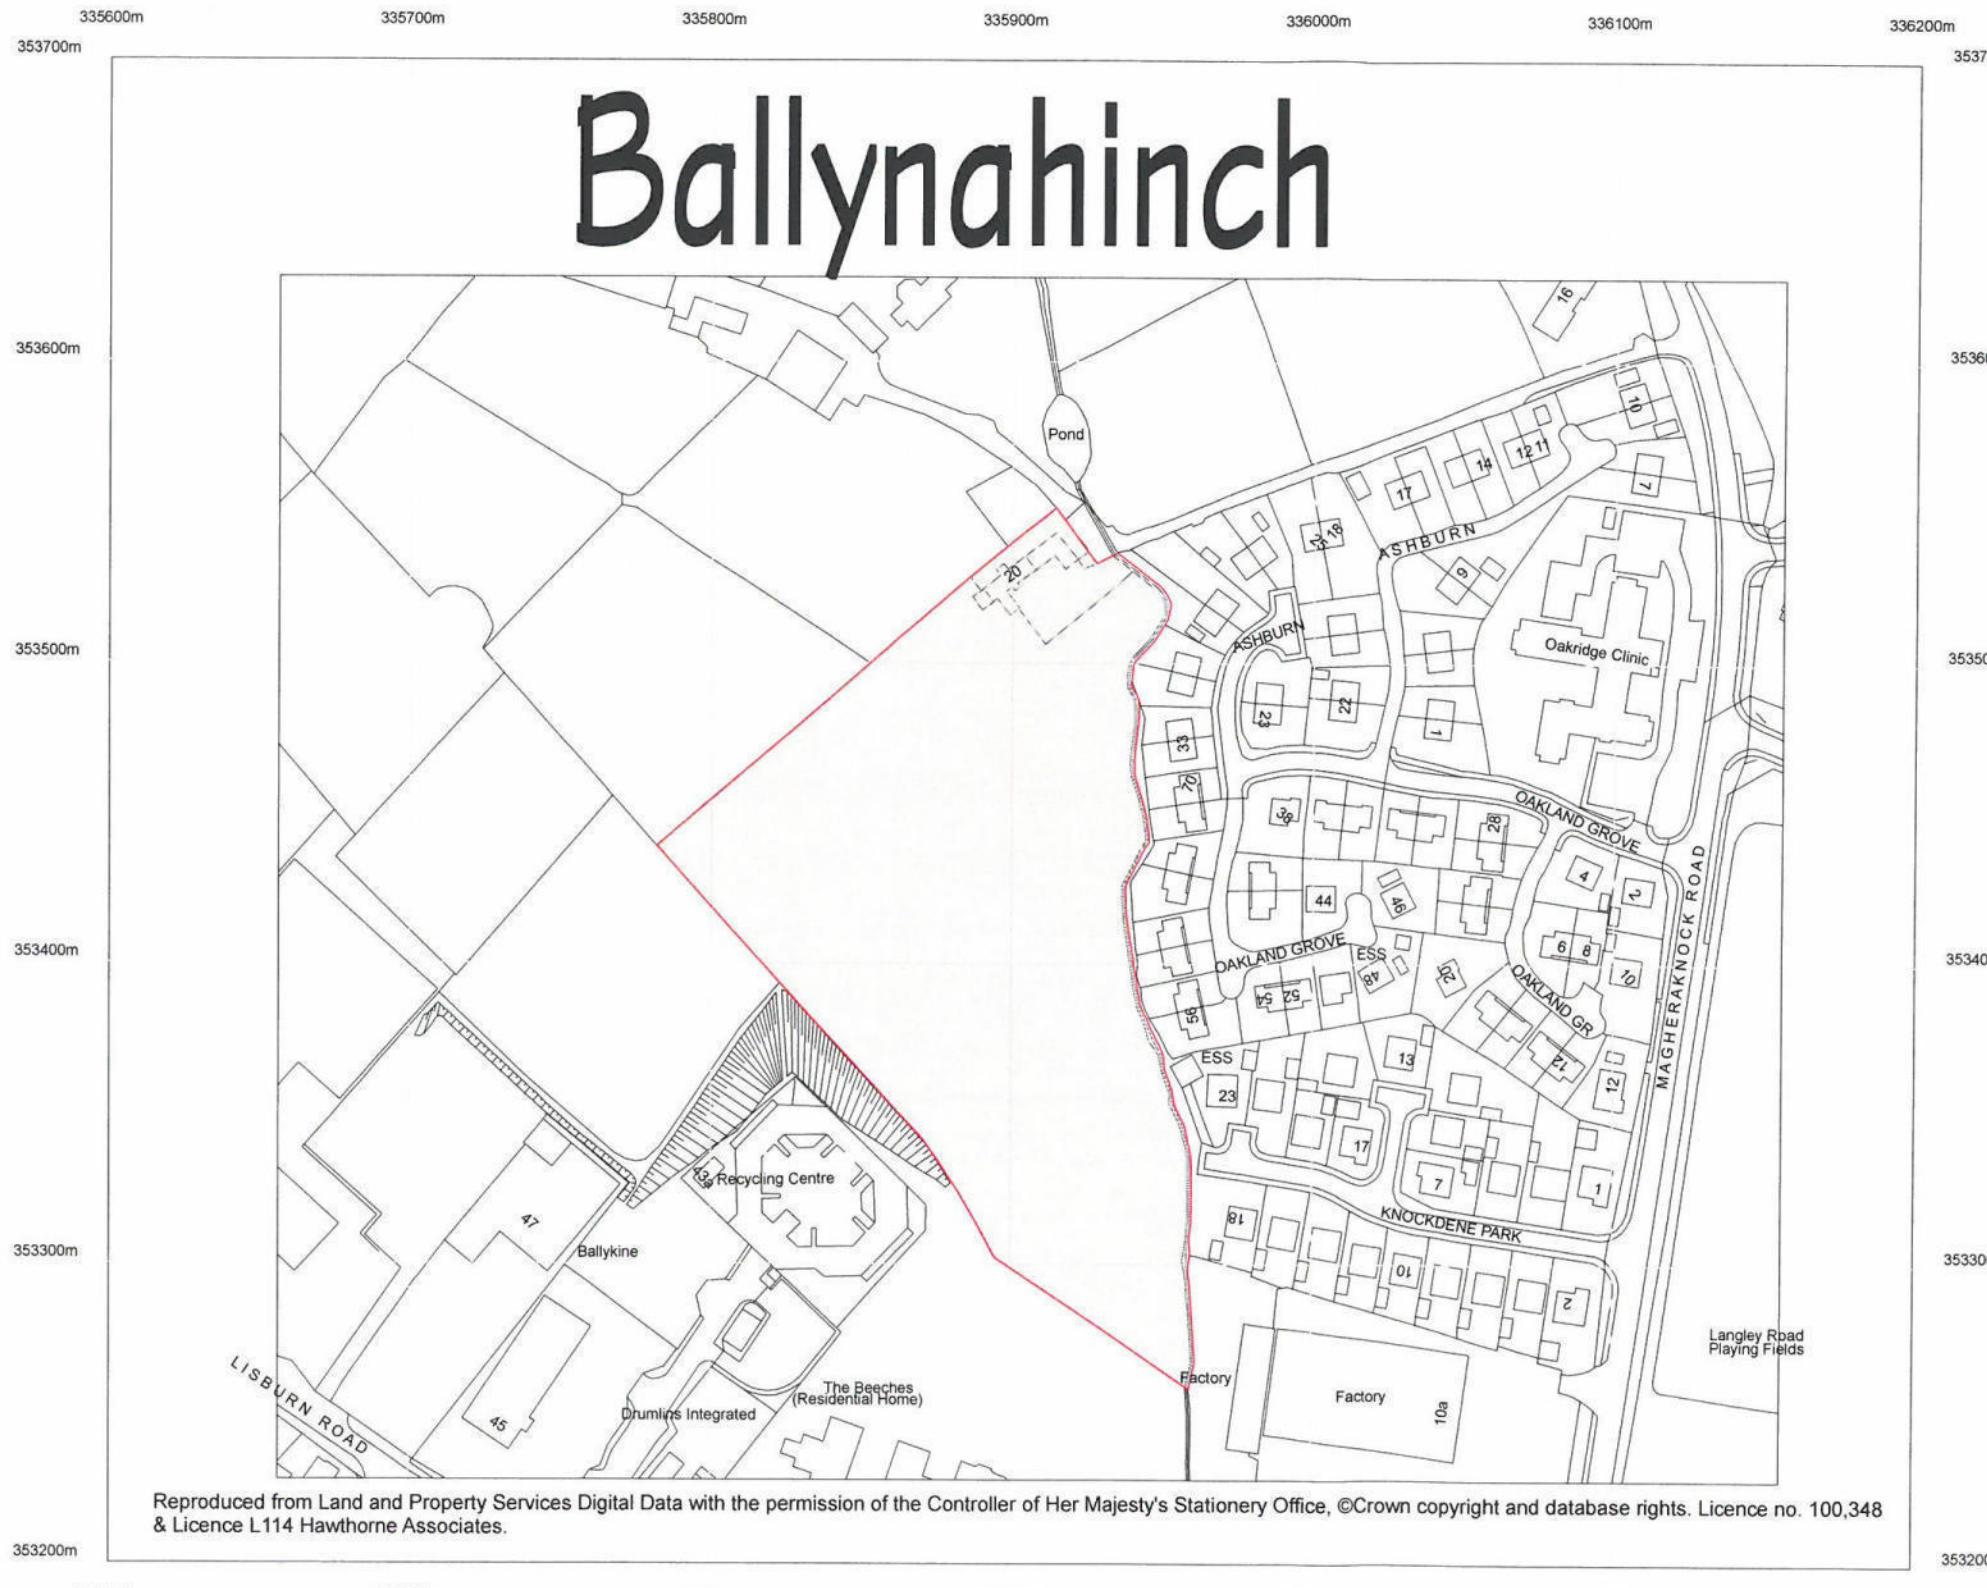

LEGEND

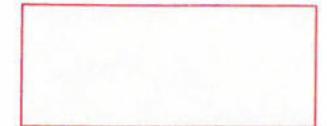

Pink wash bordered in red
denotes subject lands

| REVISION | DATE | DESCRIPTION | ISSUED | DRN |
|----------|----------|--|--------|----------|
| | | | D | C |
| | 20-06-19 | Council Planning issue for information | sh | 20-06-19 |

Copyright  **HAWTHORNE**
ASSOCIATES (S & A) Ltd.
architecture civil engineering project management
2 The Beeches, Grove Road, Spa, Co. Down BT24 8RA
PROJECT No. DRG No. DRAWING TITLE

N, M & D Area Plan Review.
Ballynahinch:- lands for inclusion consideration.

PROJECT No. DRG No. DRAWING TITLE

AH/WH.

Identification location map.

CLIENT
T: 028 9756 1488
F: 028 9756 5858
E: info@hawthorneassociates.co.uk

DATE Circa 1 : 2500 (OR AS STATED)