

Dear Sir/Madam

Your email of the 29th August 2025 refers. Please find the attached as re-submitted representation, we trust this re-submission now constitutes a representation.

Please confirm/acknowledge by return.

[REDACTED]

for Hawthorne Associates (S&A) Ltd.

.....

[REDACTED]

[REDACTED]

This message may contain information that is privileged and/or confidential and is intended only for the use of the individual(s) named above.

The content of this message, including any attachments remains the property of Hawthorne Associates (S&A) Ltd.

Should you have received this e-mail in error please destroy the message and notify us immediately.

Use or transmission of all or any part of this message, including any attachments, is strictly prohibited.

You are advised to carry out your own virus checks on any attachments to this message. Hawthorne Associates (S&A) Ltd. cannot and do not accept liability for any loss or damage caused by software viruses.

Please consider the environment before printing this email

H A W T H O R N E

ASSOCIATES

architecture civil engineering

project management

(S&A) Ltd.

town & country planning

F.A.O. [REDACTED]

Development Plan Manager
Newry, Mourne & Down District Council
Downshire Civic Centre
Ardglass Road
Downpatrick BT30 6GQ

18th June 2019

Our Ref: [REDACTED]

Re: Newry Mourne & Down Area Plan Review.

Dear [REDACTED]

With reference to the above proposed area plan review please find enclosed the attached map submitted on behalf of [REDACTED] depicting lands contained in the vicinity of the Riverside Road, Chestnut Road and Edenavaddy Road Ballynahinch that he wishes to be considered for inclusion in the proposed area plan with designation as Housing Policy Area.

Please acknowledge receipt by return.

Thanking you in this matter.

Yours sincerely

[REDACTED]
[REDACTED]
[REDACTED]

Enc.



Ballynahinch

RIVERSIDE ROAD

CHESTNUT ROAD

EDENAVADDY ROAD


BH 24

BH 09

BH 08 (4)

LLPA 7

LEGEND

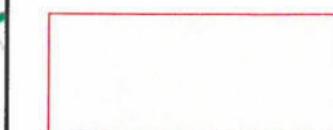

Pink wash bordered in red
denotes subject lands

REVISION	DATE	DESCRIPTION	ISSUED	DRN
			D	C
	18-06-19	Council Planning issue for information		sh

Copyright


HAWTHORNE
ASSOCIATES (S & A) Ltd.

architecture civil engineering project management town & country planning
2 The Beeches, Grove Road, Spa, Co Down BT24 8RA


PROJECT No. [REDACTED] DRAWING No. [REDACTED]
DRAWING TITLE: [REDACTED]

Identification location map.

DATE: [REDACTED] SCALE: [REDACTED]
June 2019 1:2500 DRAWN BY: [REDACTED]
(OR AS STATED)

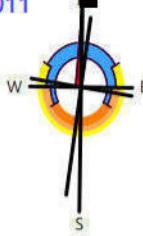

Ballynahinch

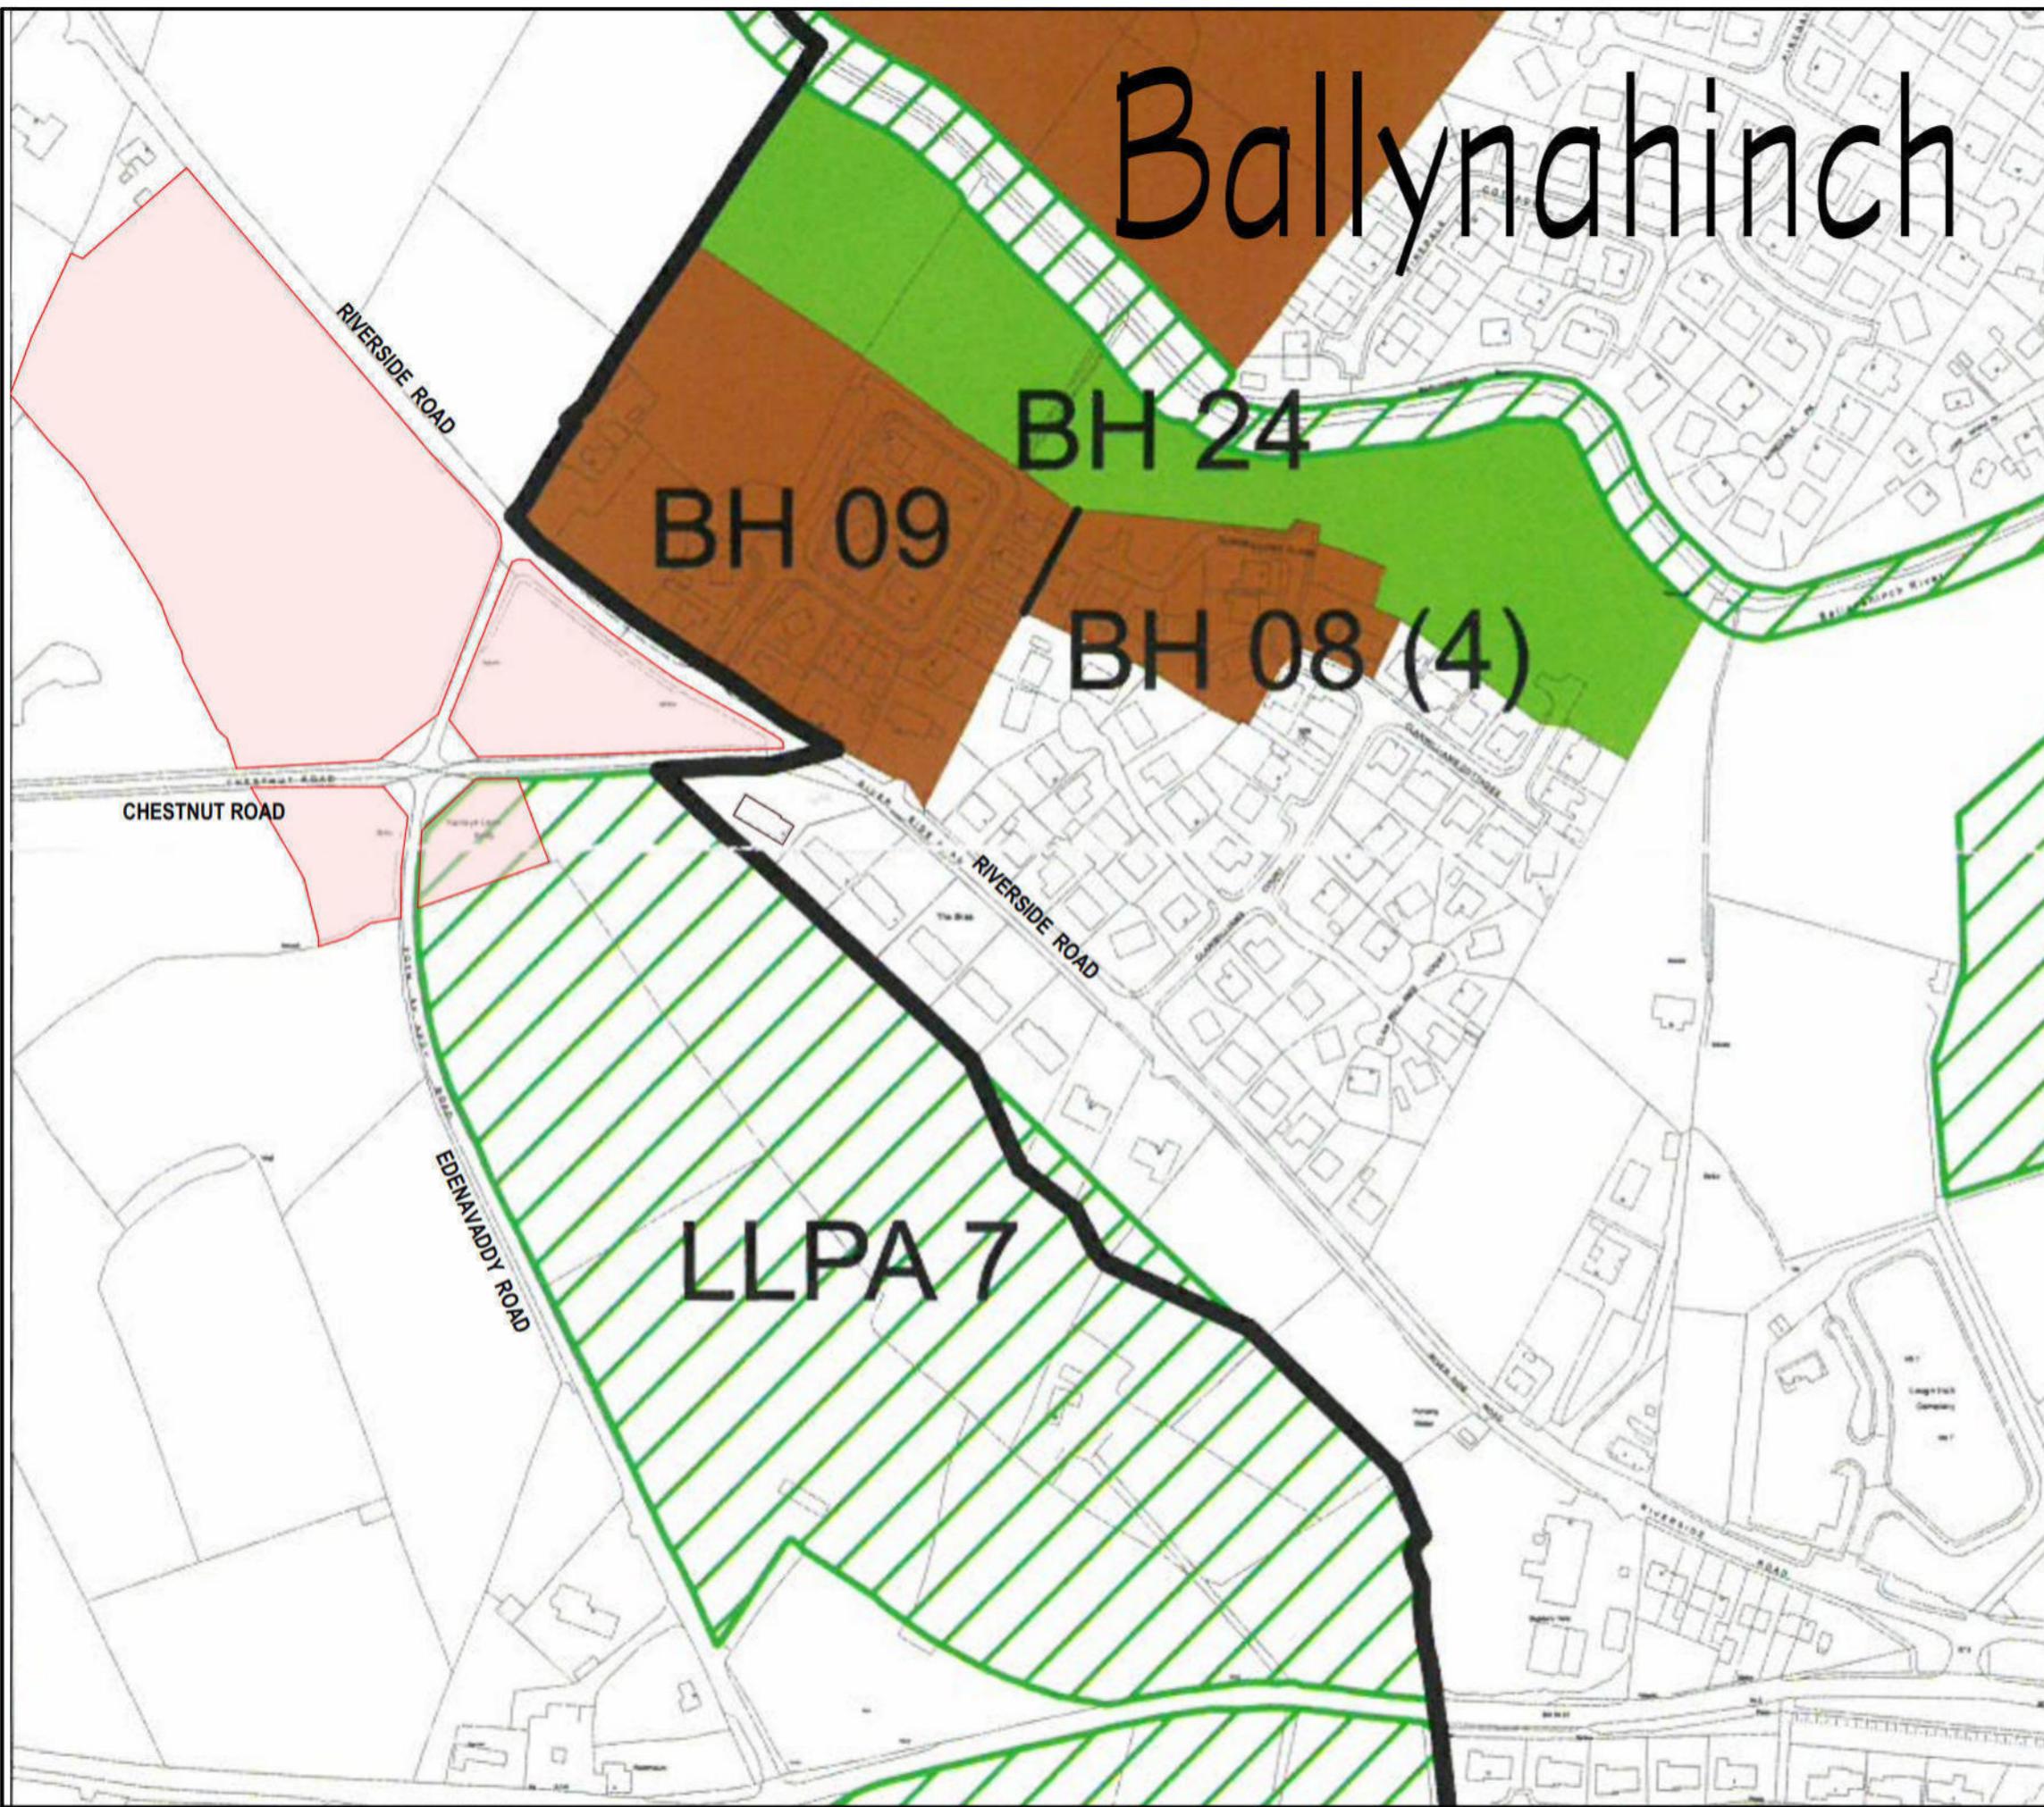

LEGEND



Pink wash bordered in red
denotes subject lands

REVISION	DATE	DESCRIPTION	ISSUED	DRN
D				
C				
B				
A				
	18-06-19	Council Planning issue for information	18-06-19	sh

Copyright © Hawthorne Associates Ltd 2019
HAWTHORN
ASSOCIATES

architecture civil engineering project management town & country planning
2 The Beeches, Grove Road, Spa, Co. Down BT24 8RA

N, M & D Area Plan Review.
Ballynahinch:- lands for inclusion
consideration.

PROJECT No. DRN No.
DRAWING No.
DRAWING TITLE
CLIENT
DATE SCALE DRN/CHK BY
June 2019 Circa 1 : 2500 (OR AS STATED)