

PROPOSED FINISHES SCHEDULE:

Roof Construction:

Pre cast concrete roof tiles as Redland Mini Stonewold or equal & approved. Colour: Dark Grey

Rain Water Goods

UPVC Guttering, Downpipes, Fascia, Eaves & Verge. Colour: White

External Walls

Painted render. Colour: Light Green
Minimum 3 no. courses Engineering Brick Plinth


Windows

White UPVC double glazed PAS 24 standard certified. Galvanised heavy duty mild steel mesh security covers to all windows


External Doors

Power Coated, galvanised, insulated Steel Doors - to be PAS 24 certified as Robust Doors Secur-Door or equal & approved. Colour: Moss Green


Proposed Exemplar Design Front Elevation

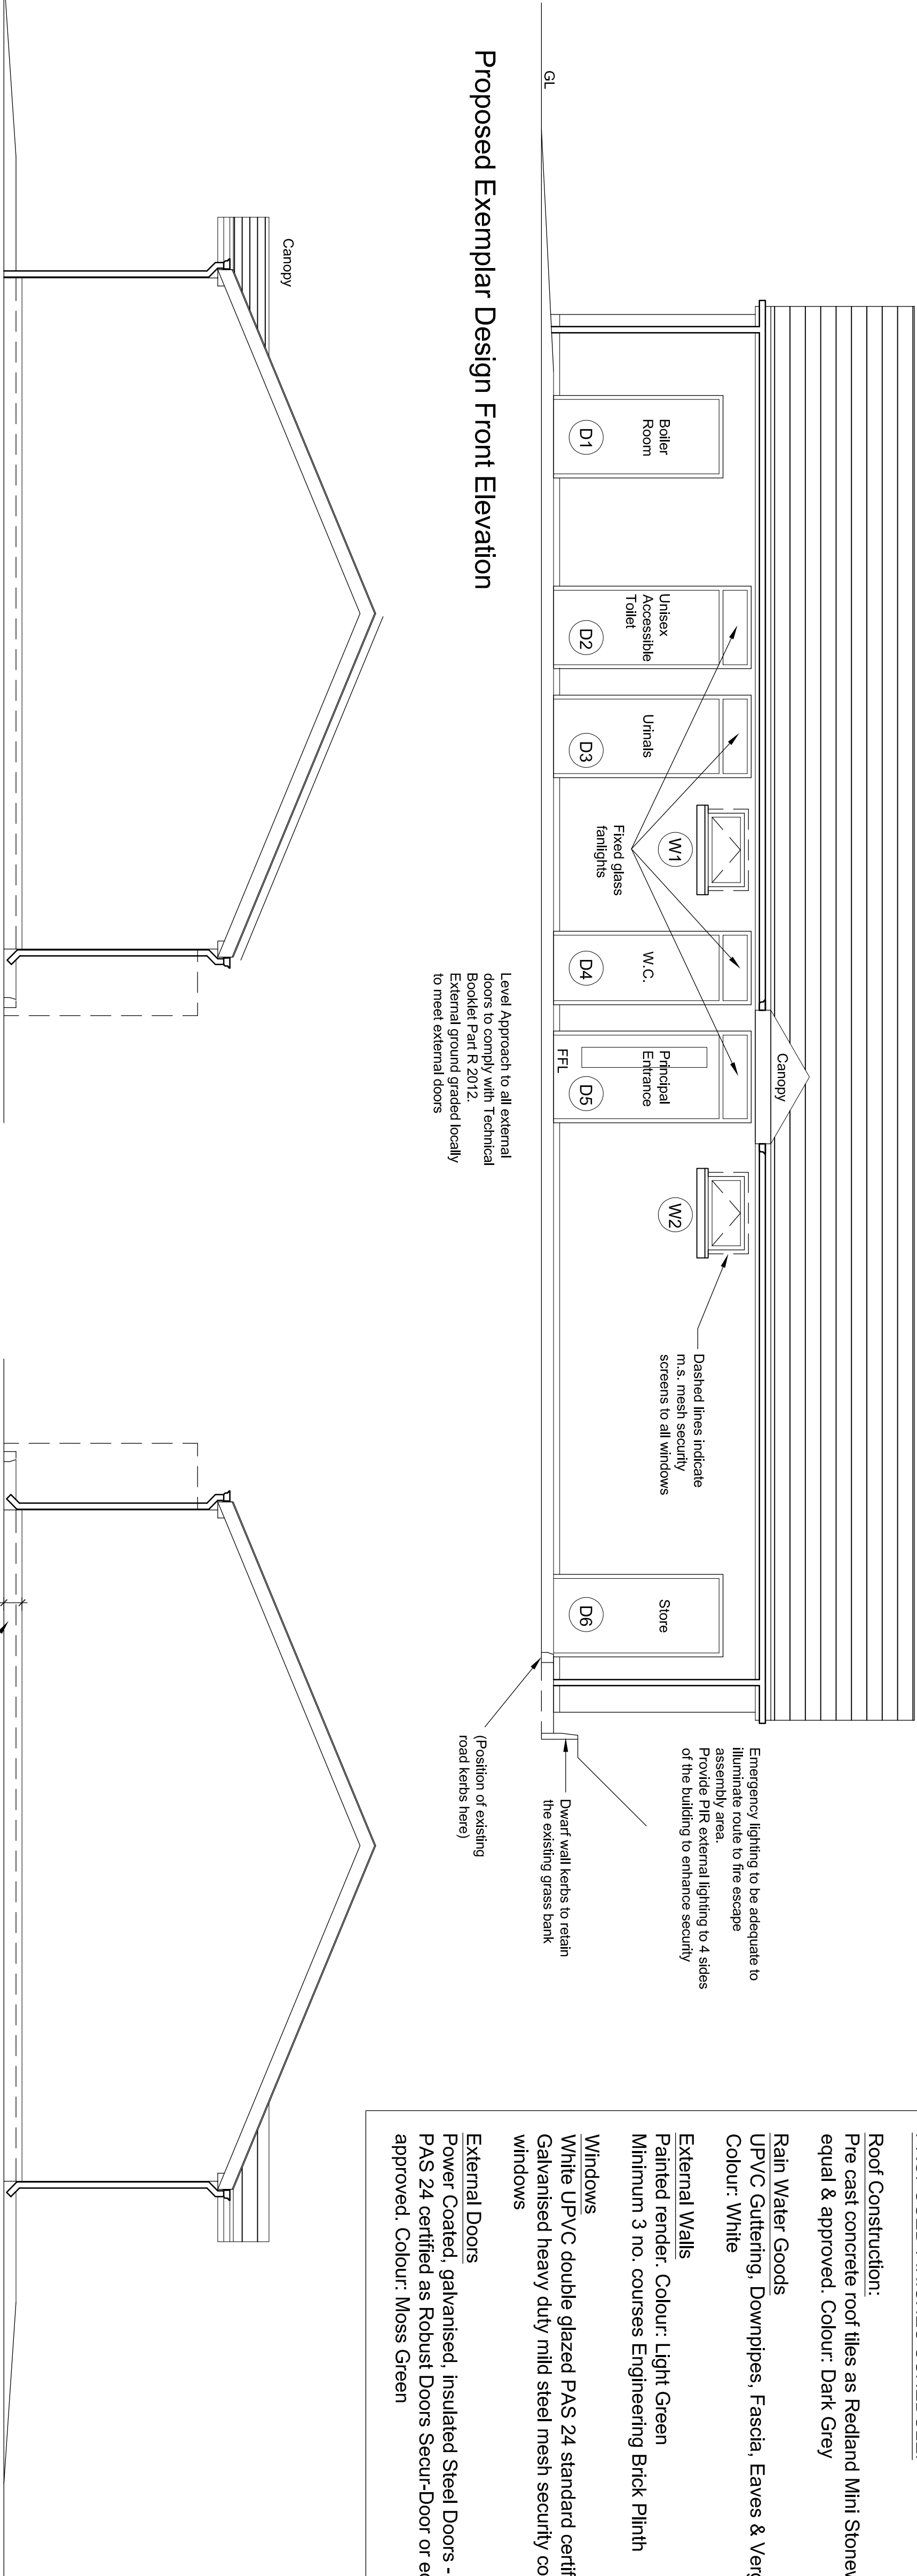

Proposed Exemplar Design - Gable 1 Elevation

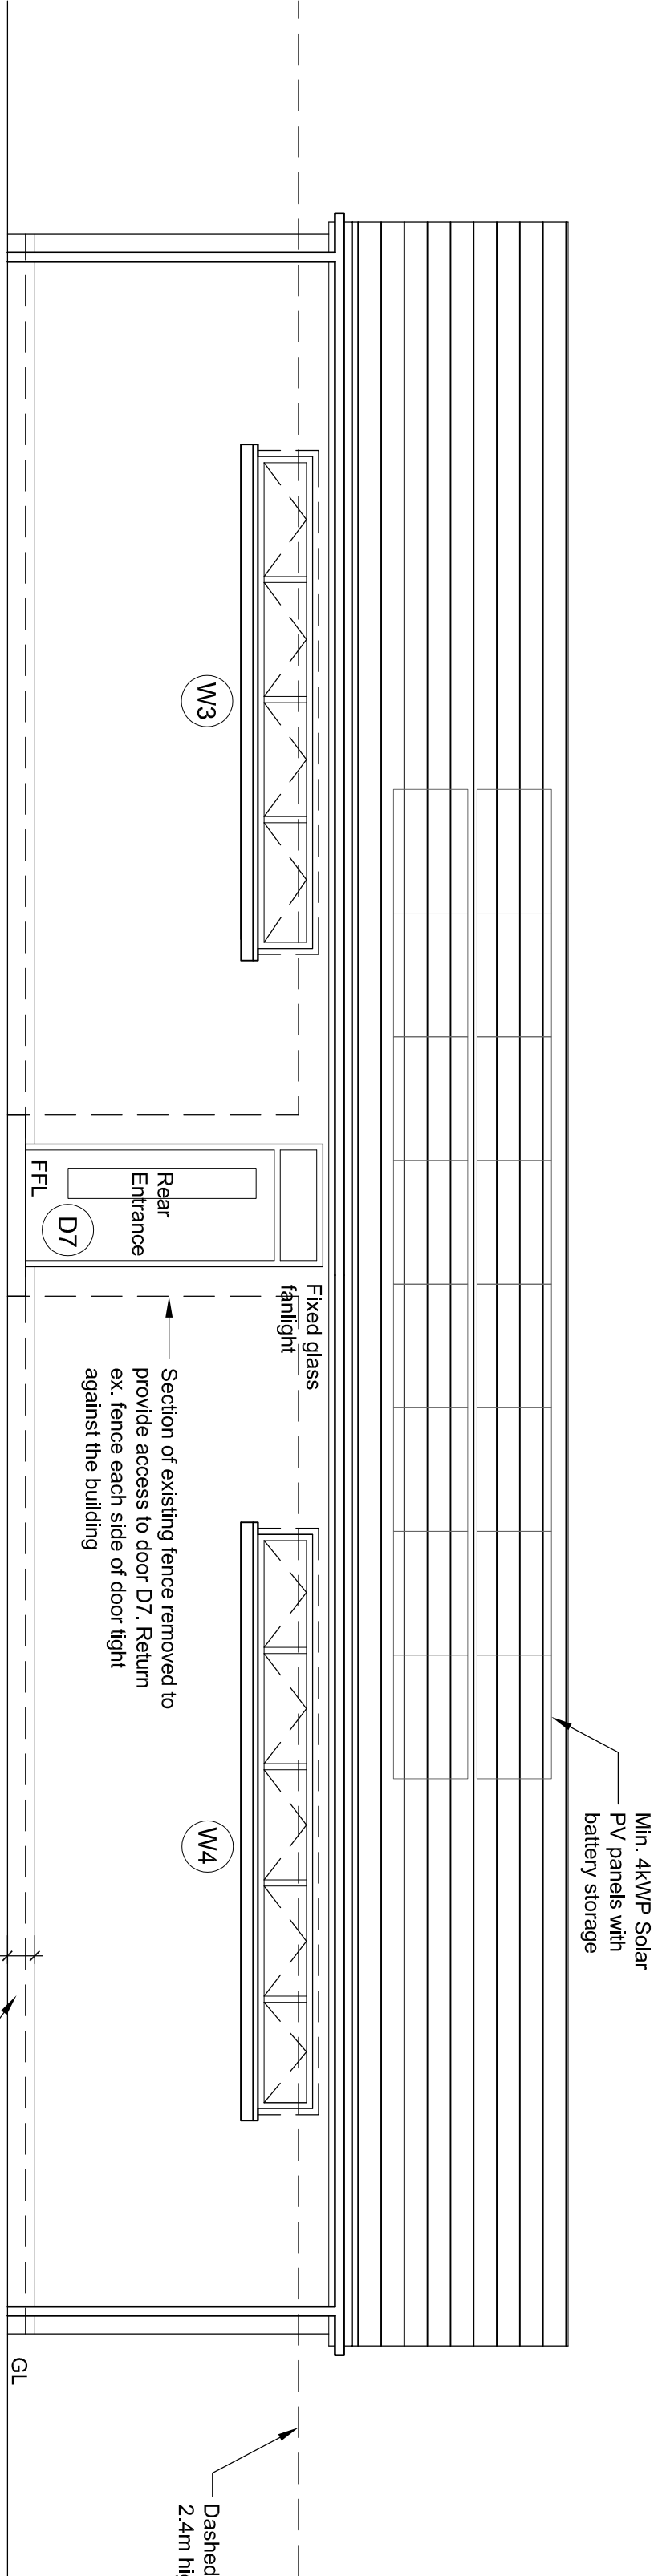

Proposed Exemplar Design - Rear Elevation

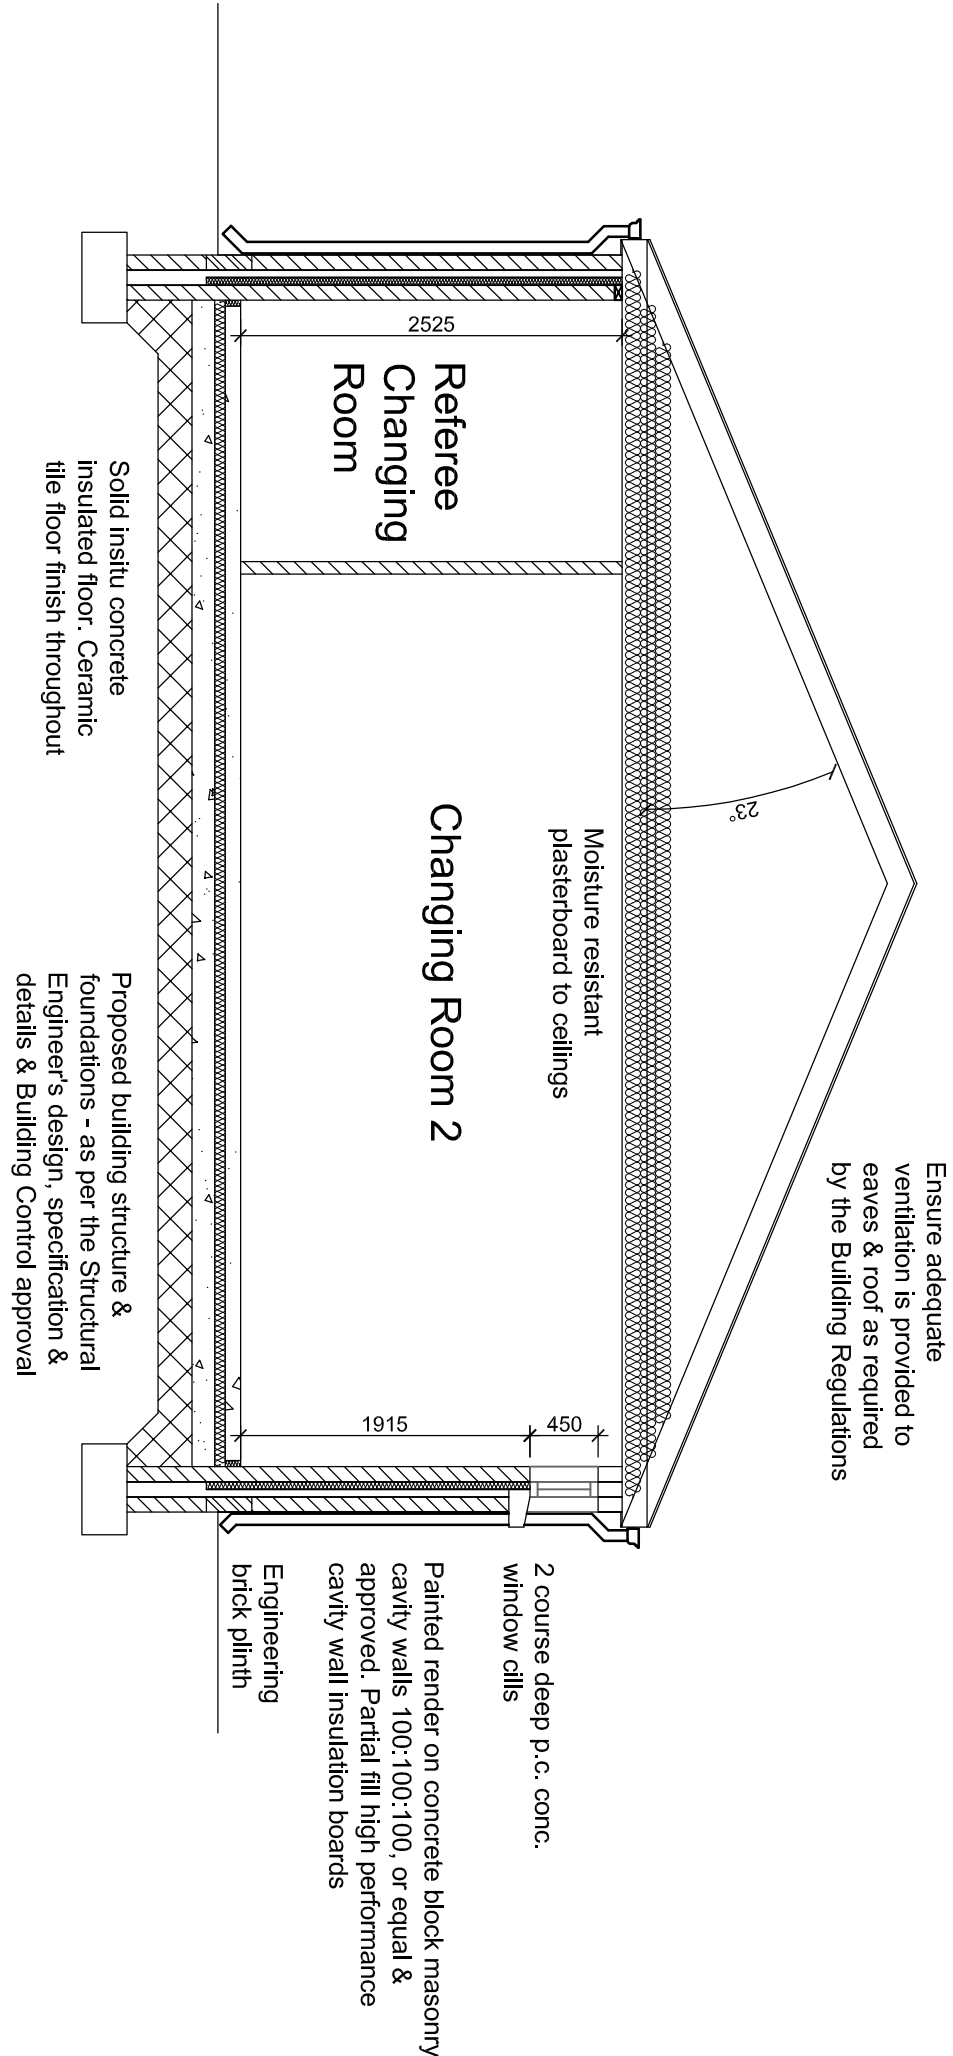

Proposed Exemplar Design - Typical Cross Section