


Mourne Coastal Half Marathon & 10K Race  
 16th May 2026  
 10am To 1pm

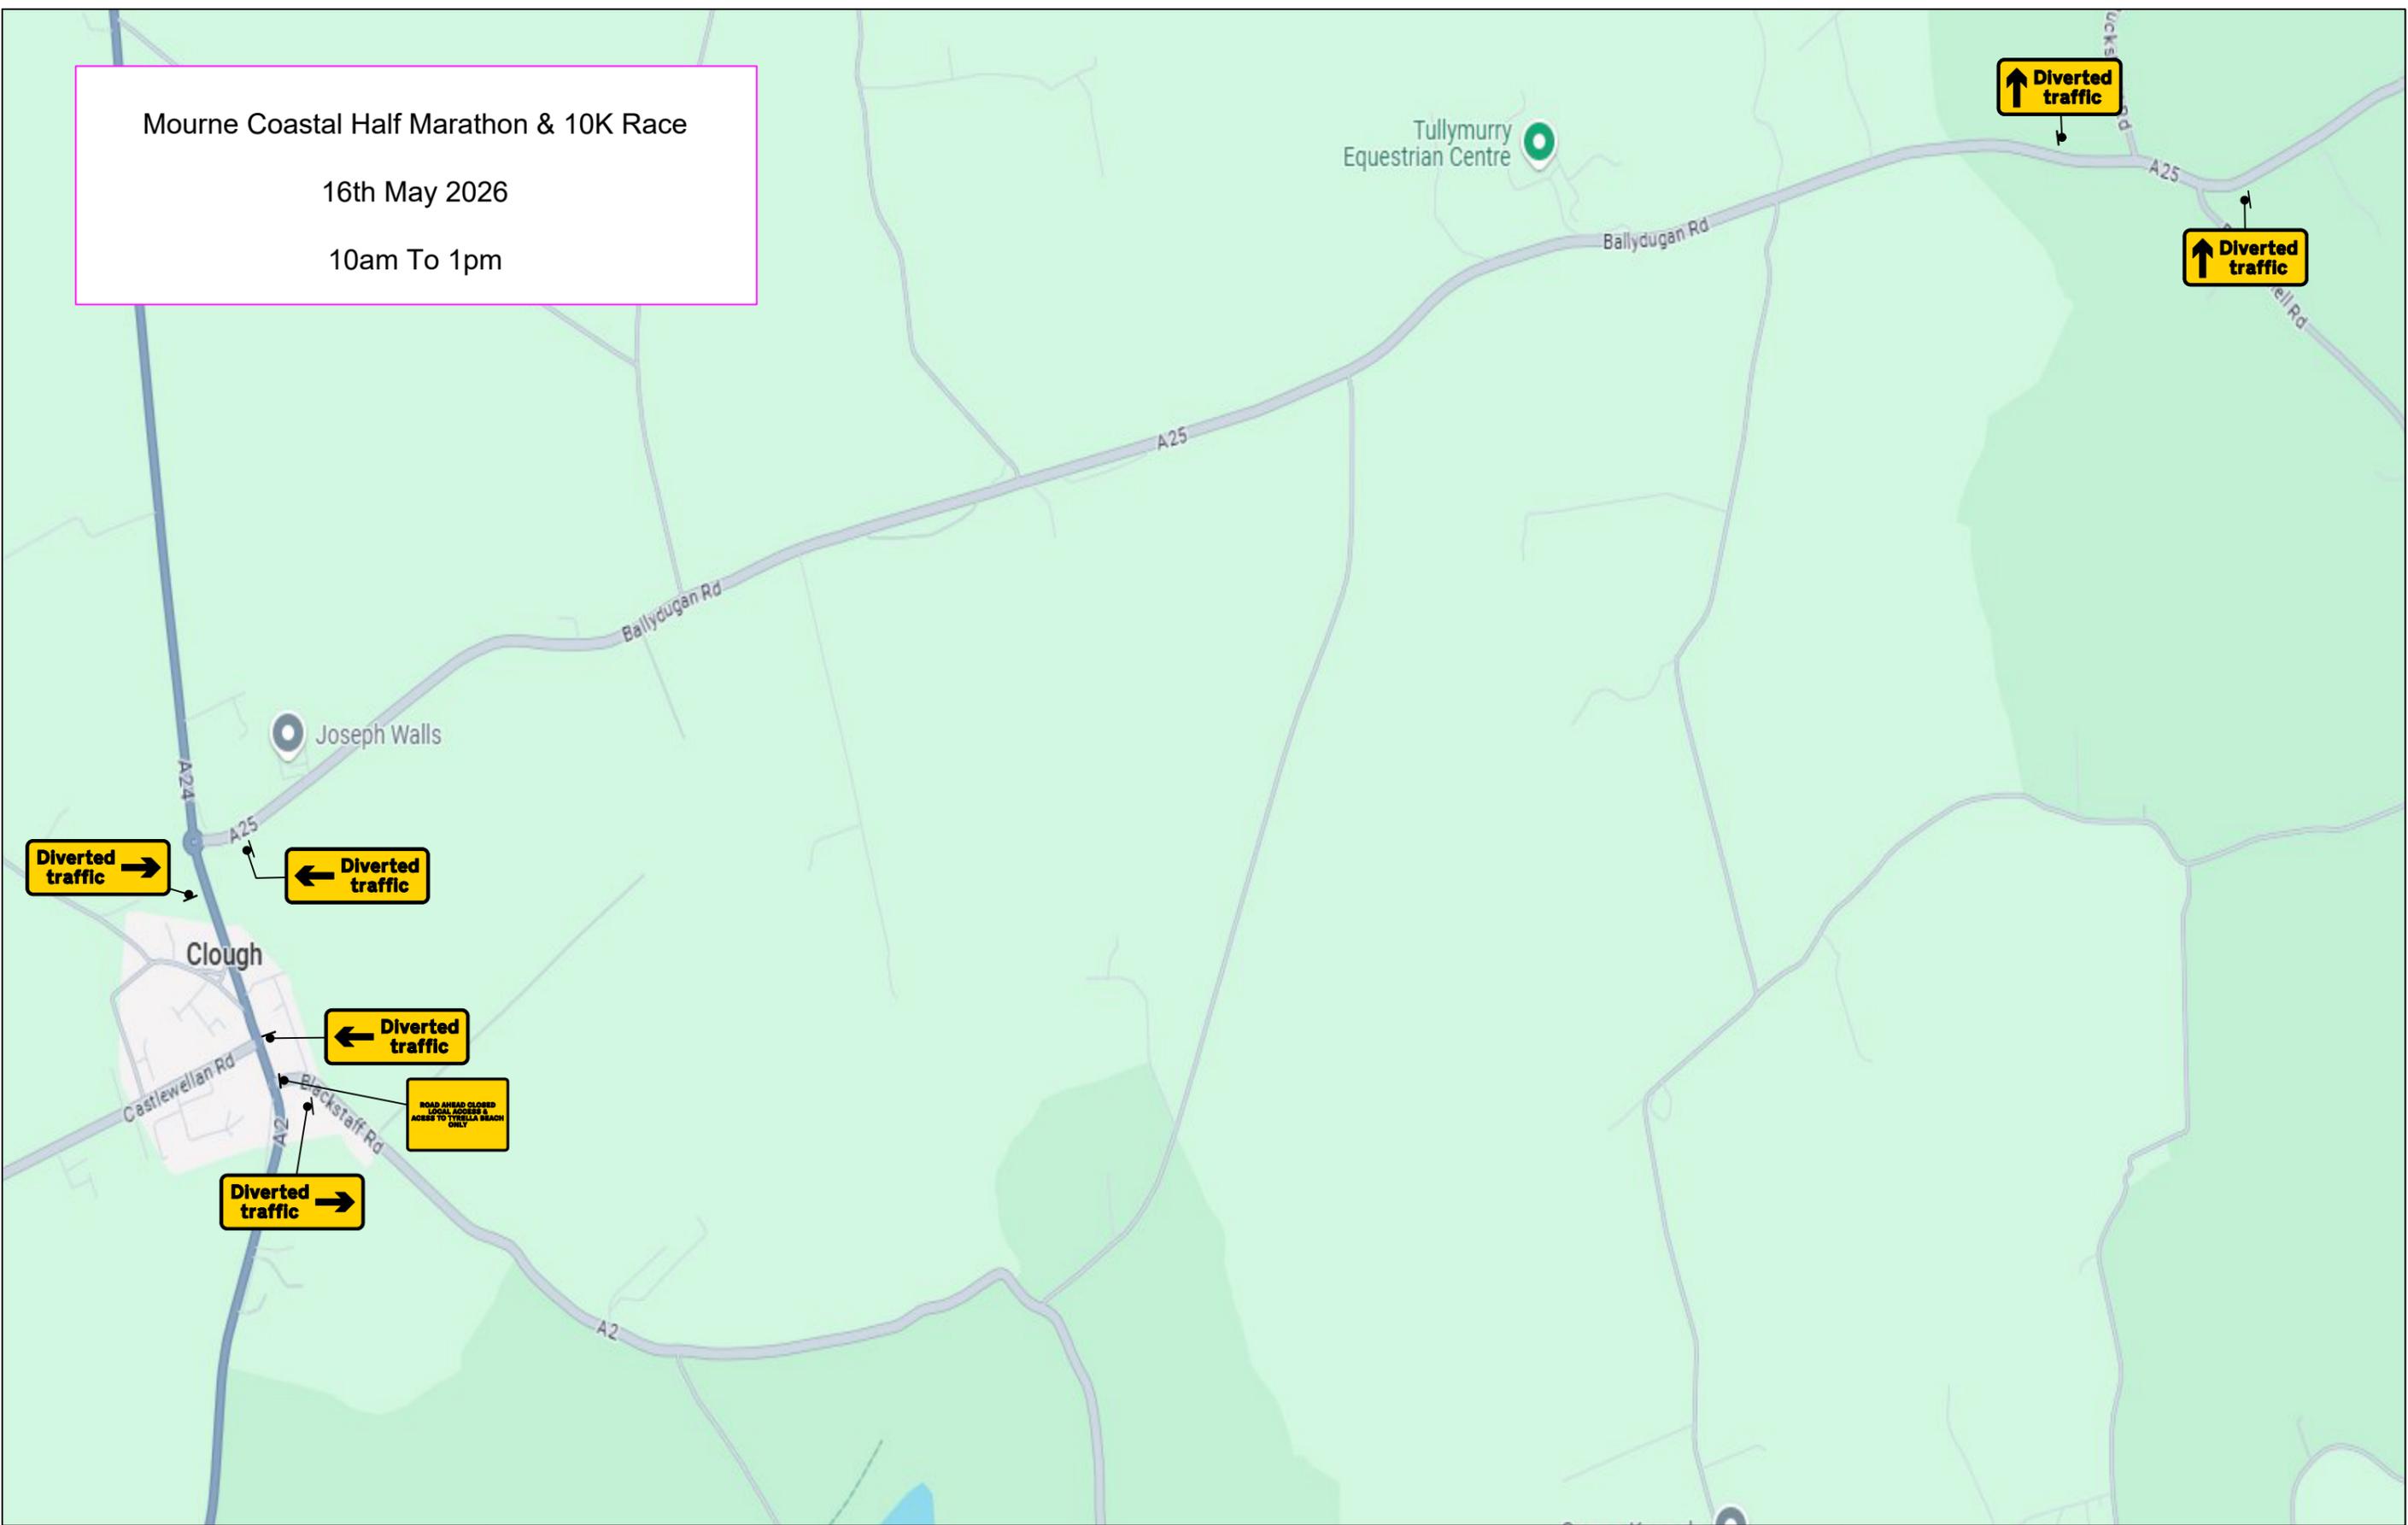

**NOTES:**  
 1. All traffic management to be in accordance with Chapter 8 of the Traffic Signs Manual.  
 2. All signs will comply with Traffic Sign Regulations in General Directions (TSRGD) 2002  
 3. Installation, maintenance and removal of traffic management will be carried out by Lantra approved operatives who have achieved Sector Scheme 12D training.

Clough To Downpatrick Diversion

PROJECT Born 2 Run  
 DRAWN J. Foster  
 SCALE Not to scale DIMENSIONS Metres

Drg No. 003  
 Original Drawing Size A3



221a Hillhall Rd  
 Lisburn  
 Co. Antrim  
 BT27 5JA  
 Tel. 02892662077