

**KEY**

- Road Closure
- Diversion Route

DRAWING STATUS				
REVIEW				
<b>GRAHAM</b>				
PROJECT				
BBC FILMING				
TITLE				
A2 CLANMAGHERY RD TRAFFIC MANAGEMENT DETAILS				
SCALE	DATE	DESIGNED/DRAWN	APPROVED BY	SHT
N.T.S	15/10/19	JCH	SH	A3
JOB No:				
DRAWING No:				
BBC - A2 CLANMAGHERY RD - 01				REV.
				0

# DETAIL A



## KEY


■ Road Closure

# DETAIL B



DRAWING STATUS		REVIEW	
<b>GRAHAM</b>			
PROJECT		BBC FILMING	
TITLE		A2 CLANNAGHERY RD TRAFFIC MANAGEMENT DETAILS	
SCALE	DATE	DESIGN/DRAWN	APPROVED BY
N.T.S	15/10/19	JCH	SH
JOB No.			
DRAWING No.			REV.
BBC - A2 CLANNAGHERY RD - 02			0

# DETAIL C

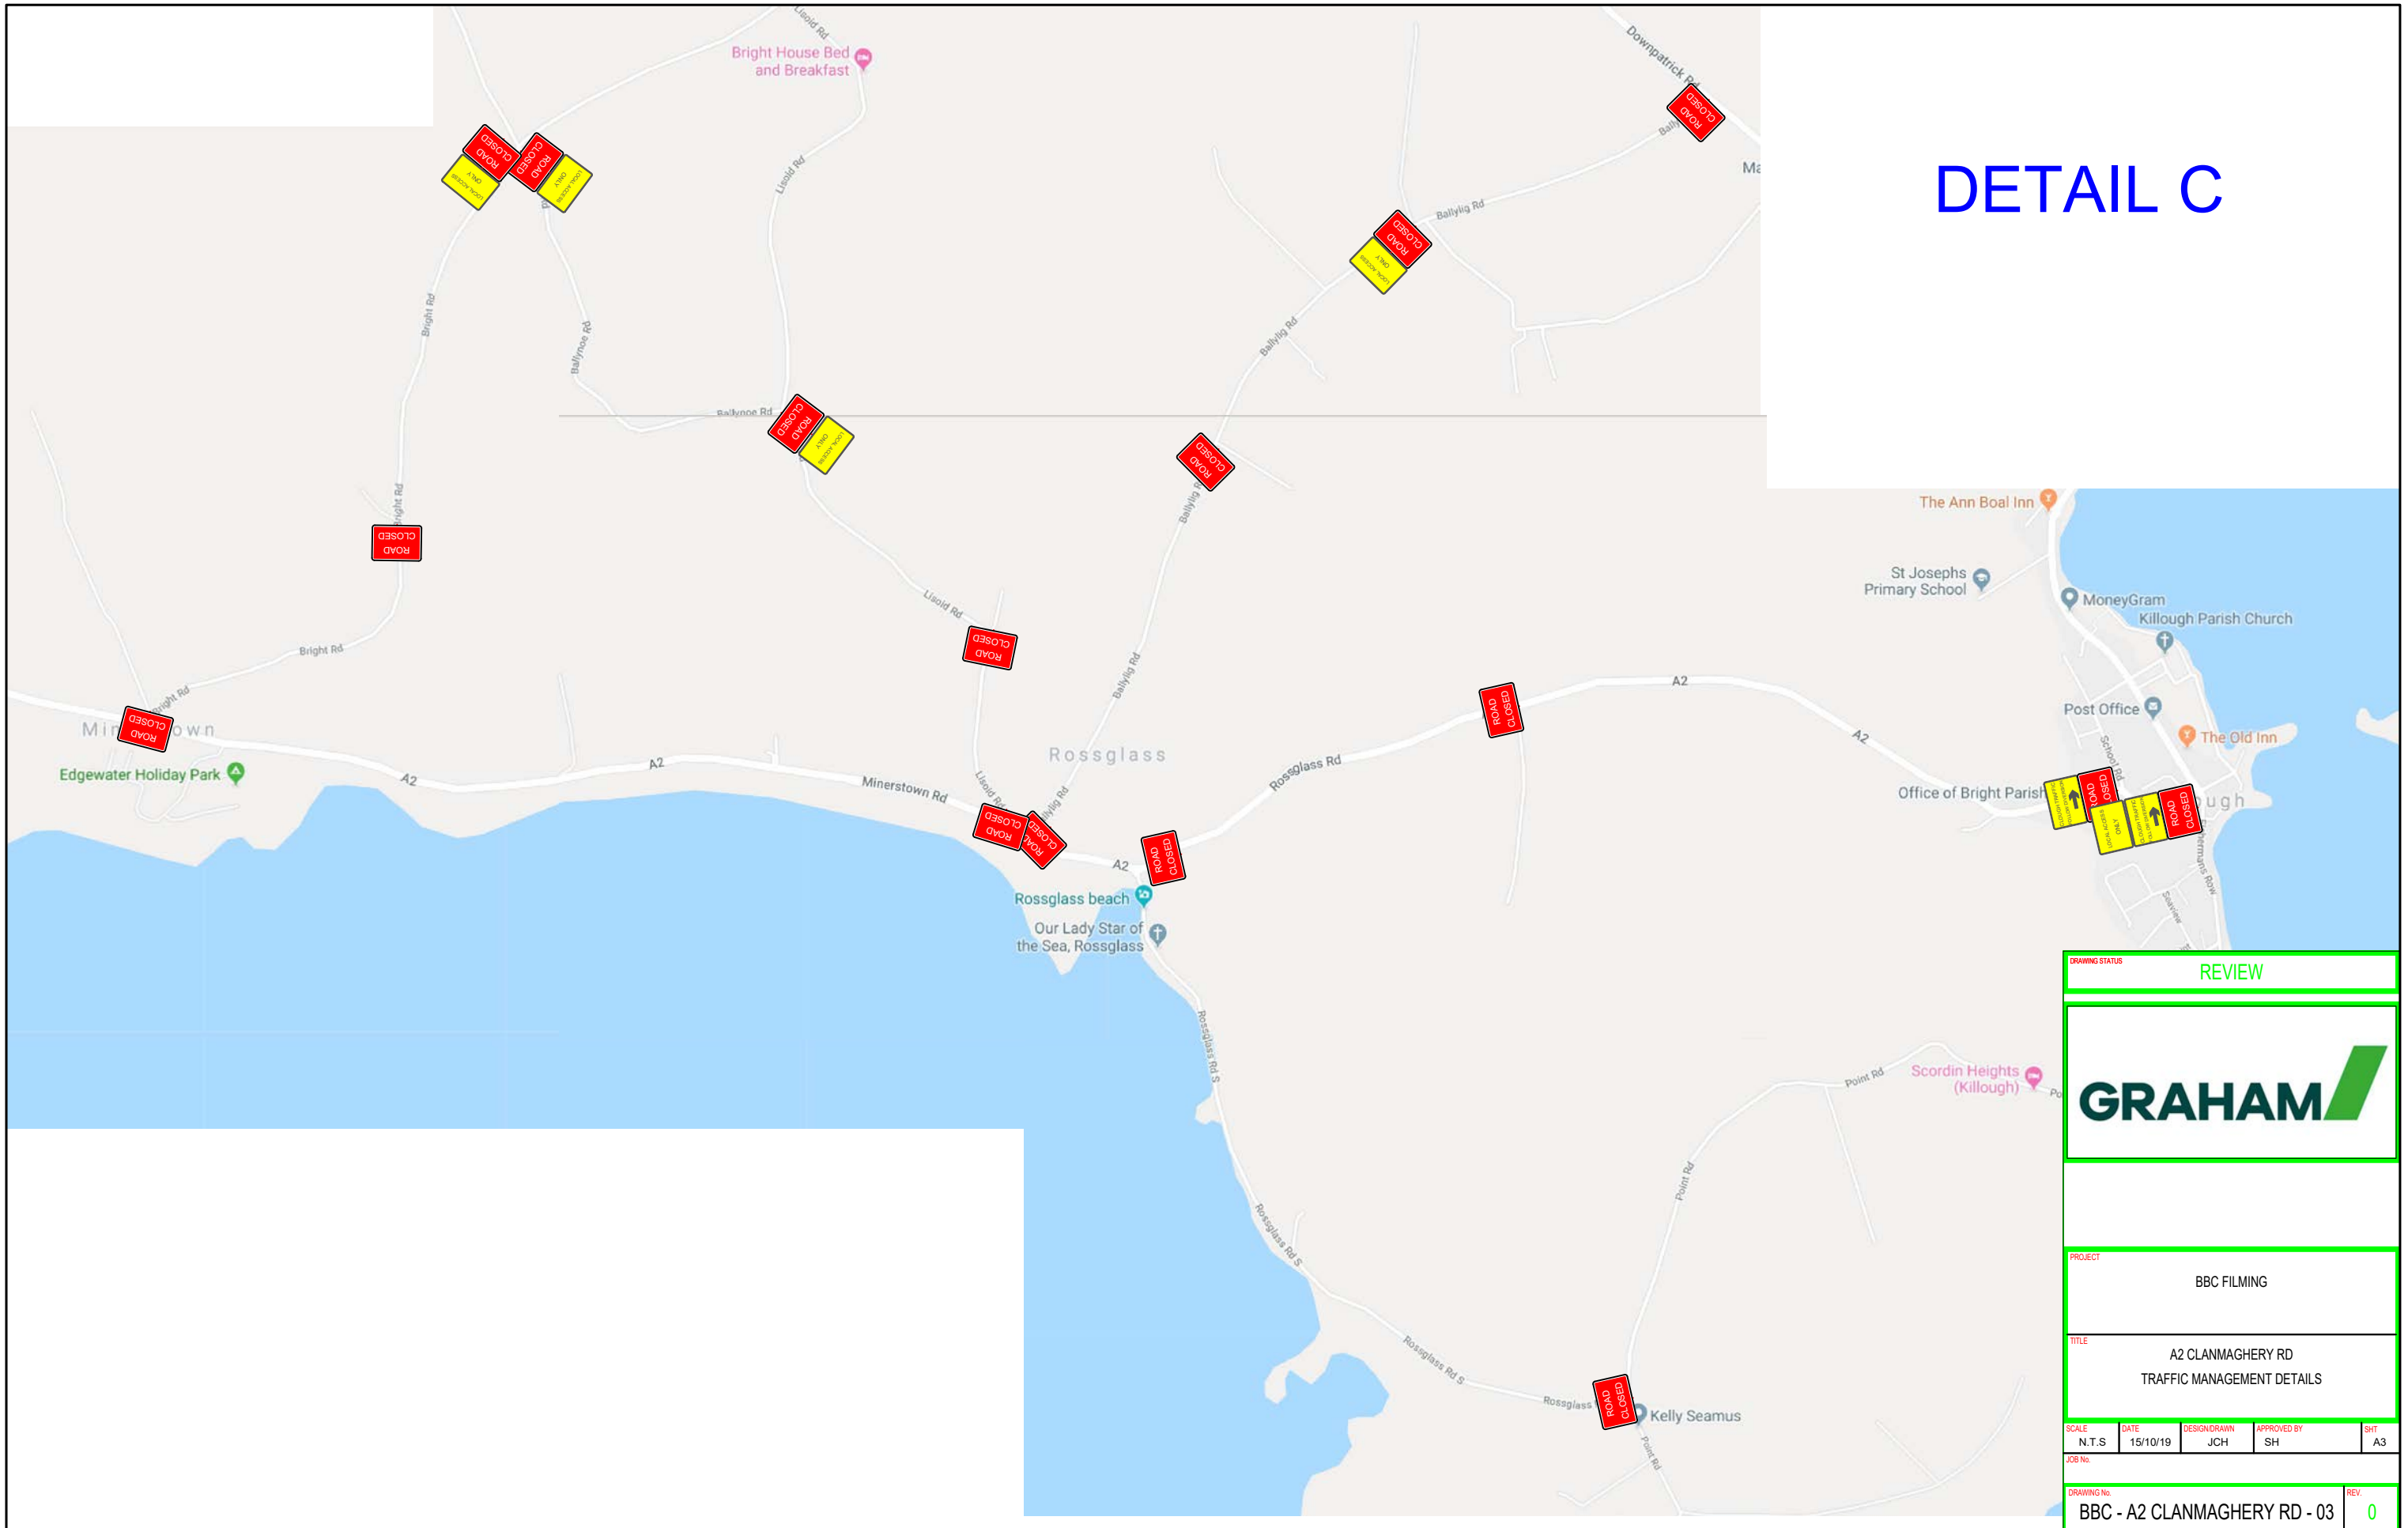



DRAWING STATUS				
REVIEW				
<b>GRAHAM</b>				
PROJECT				
BBC FILMING				
TITLE				
A2 CLANMAGHERY RD TRAFFIC MANAGEMENT DETAILS				
SCALE	DATE	DESIGN/DRAWN	APPROVED BY	SHT
N.T.S	15/10/19	JCH	SH	A3
JOB No.				
DRAWING No.				
BBC - A2 CLANMAGHERY RD - 03				REV.
				0

# DETAIL D

## KEY

 Diversion Route

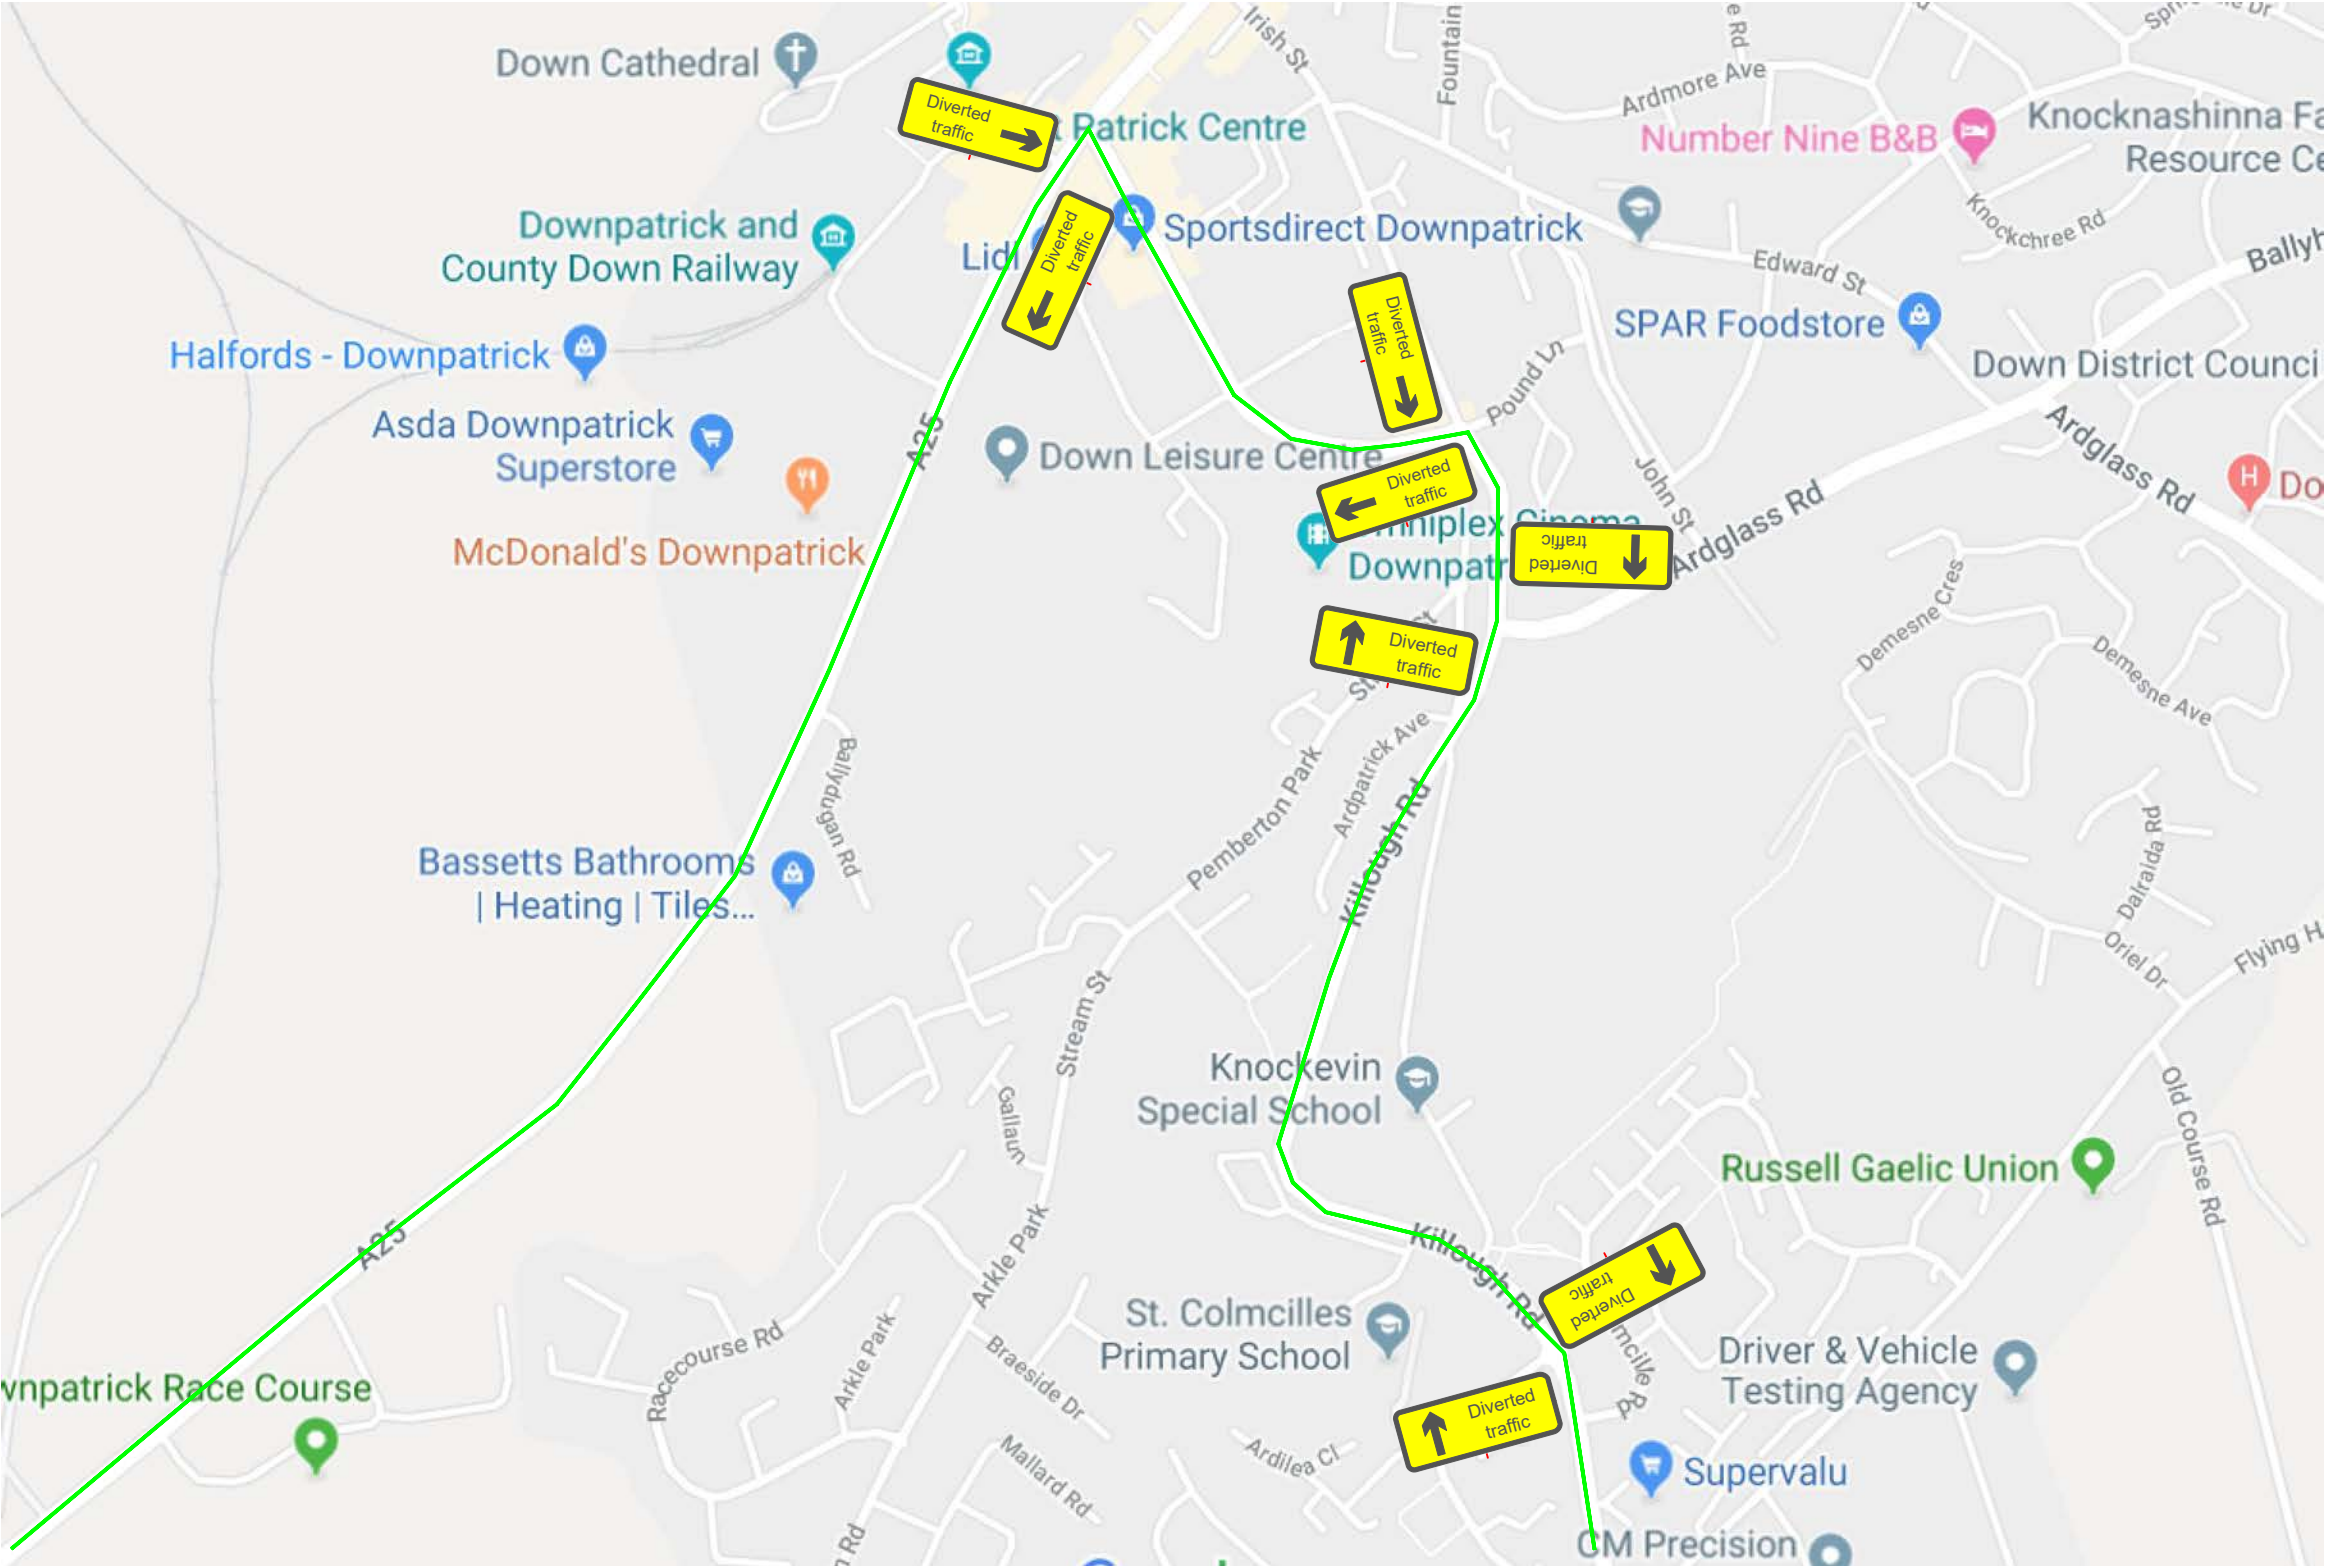

DRAWING STATUS				
REVIEW				
				
PROJECT				
BBC FILMING				
TITLE				
A2 CLANMAGHERY RD TRAFFIC MANAGEMENT DETAILS				
SCALE	DATE	DESIGN/DRAWN	APPROVED BY	SHT
N.T.S	15/10/19	JCH	SH	A3
JOB No.				
DRAWING No.				
BBC - A2 CLANMAGHERY RD - 04				REV.
				0