



The Grange - Courtyard 1  
Scale 1:250

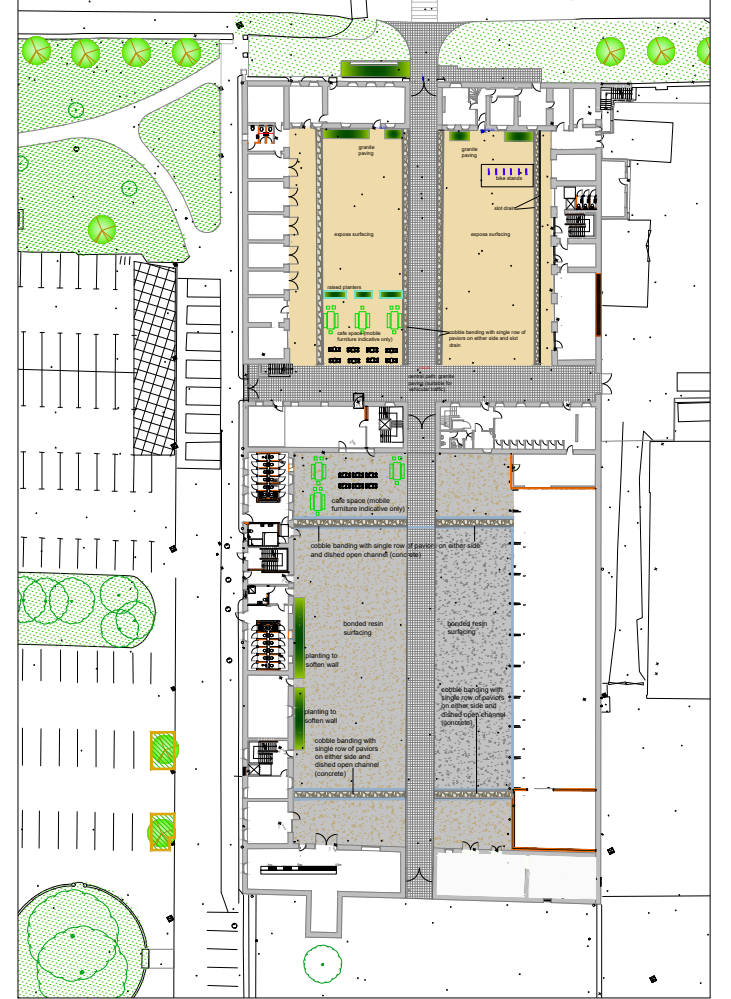

The Grange  
Scale 1:1000

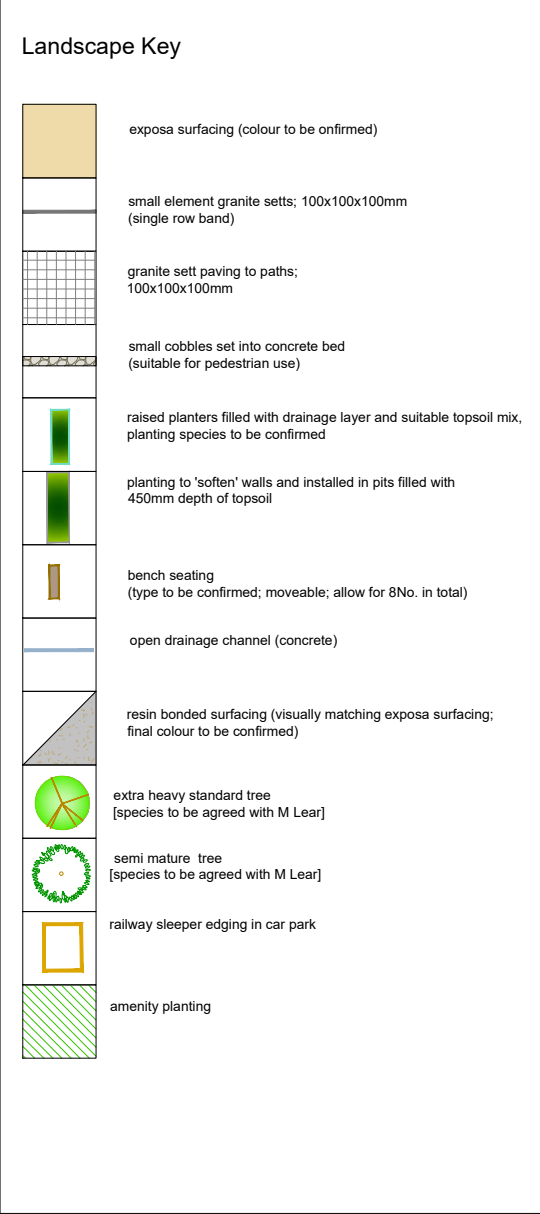

**David Clarke**  
LANDSCAPE ARCHITECT

645 Shore Road, Whiteabbey Village,  
Newtownabbey, Co. Antrim, BT37 0ST  
Tel: 028 90 86 7337 Fax: 028 90 851771  
Email: david@david-clarke.net

Client: NMD  
Job: CASTLEWELLAN  
Title: The Grange (Courtyard 1)  
Proj No: 0647 Dwg No: 03C  
Scale: as shown @ A3 Date: 13/11/2020  
Drawn By: cs Chk By: dc