












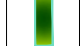


The Grange - Courtyard 2
Scale 1:250

Landscape Key

-  exposa surfacing (colour to be confirmed)
-  small element granite setts; 100x100x100mm (single row band)
-  granite sett paving to paths; 100x100x100mm
-  small cobbles set into concrete bed (suitable for pedestrian use)
-  raised planters filled with drainage layer and suitable topsoil mix, planting species to be confirmed
-  planting to 'soften' walls and installed in pits filled with 450mm depth of topsoil
-  bench seating (type to be confirmed; moveable; allow for 8No. in total)
-  open drainage channel (concrete)
-  resin bonded surfacing (visually matching exposa surfacing; final colour to be confirmed)
-  extra heavy standard tree [species to be agreed with M Lear]
-  semi mature tree [species to be agreed with M Lear]
-  railway sleeper edging in car park
-  amenity planting

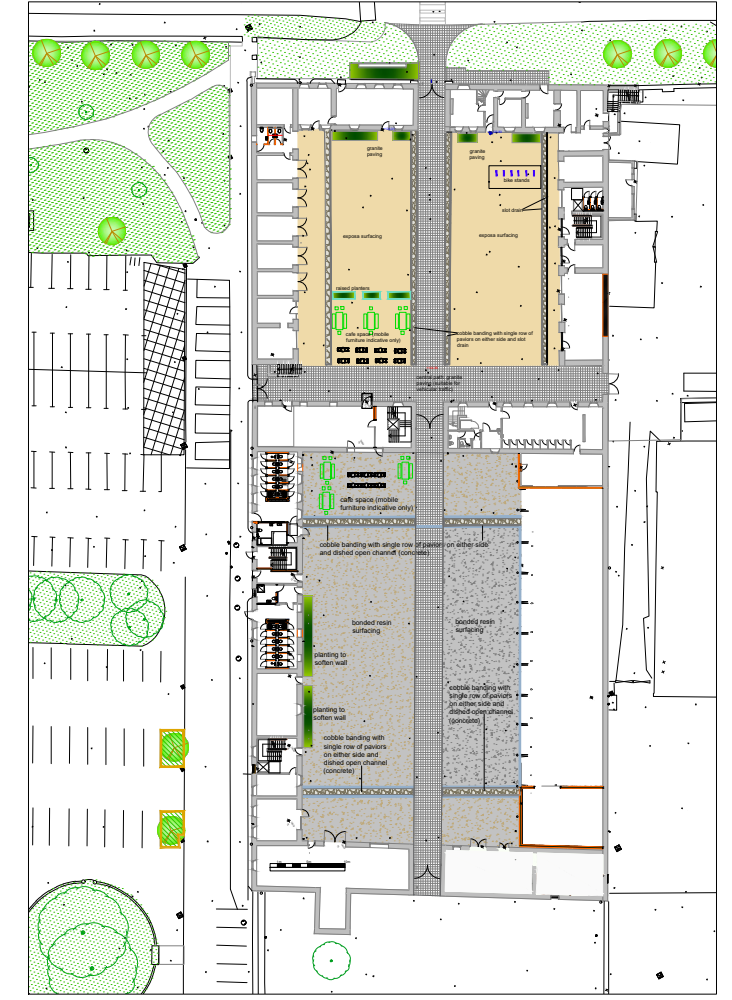

The Grange
Scale 1:1000



David Clarke
LANDSCAPE ARCHITECT

645 Shore Road, Whiteabbey Village,
Newtownabbey, Co. Antrim, BT37 0ST
Tel: 028 90 86 7337 Fax: 028 90 851771
Email: david@david-clarke.net

Client: NMD
Job: CASTLEWELLAN
Title: The Grange (Courtyard 2)
Proj No: 0647 Dwg No: 03C
Scale: as shown @ A3 Date: 13/11/2020
Drawn By: cs Chk By: dc