


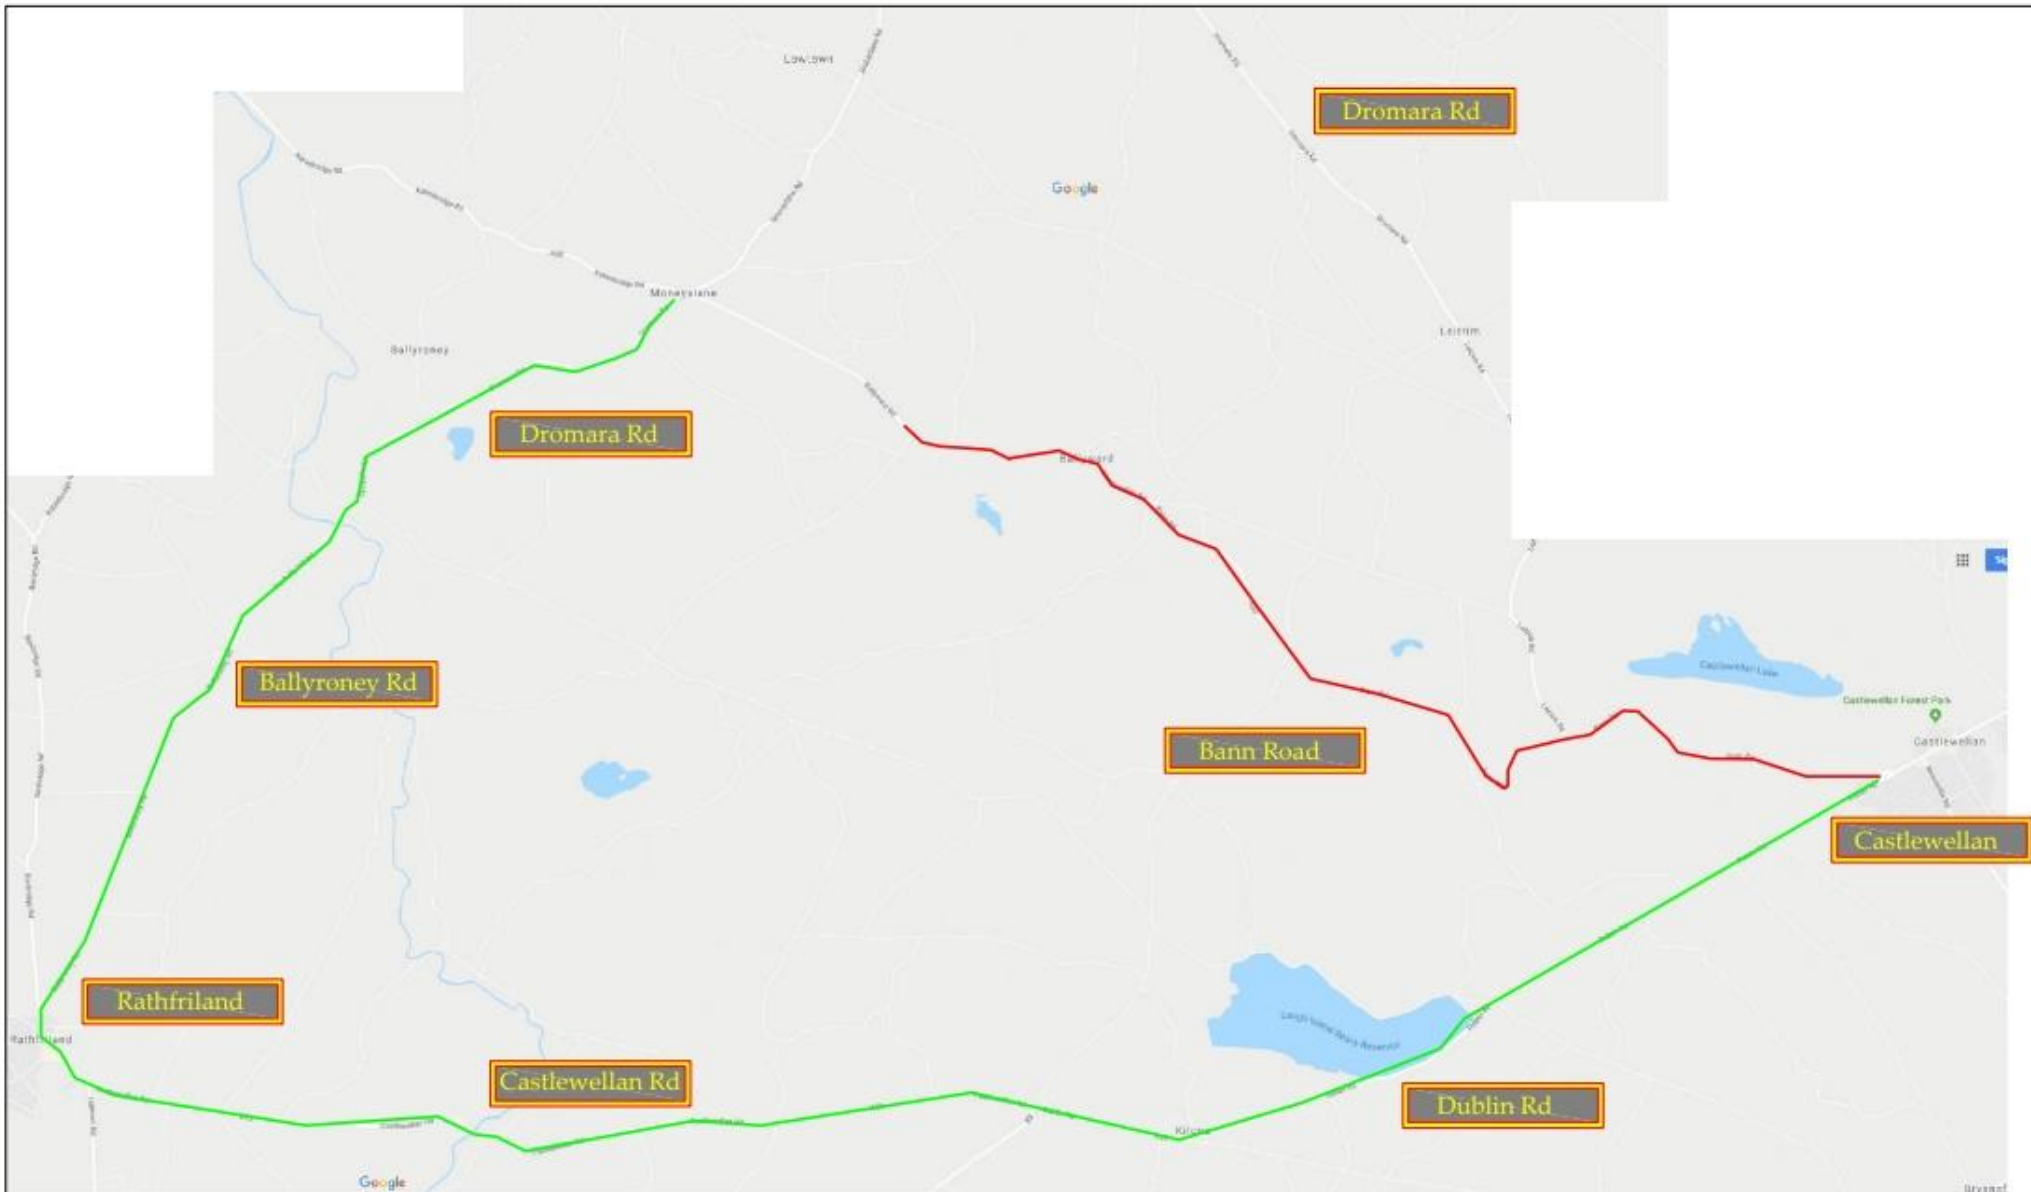

Notes:

1. All signs will comply with Traffic Sign Regulations in General Directions (TSRGD) 2002.
2. All traffic management to be in accordance with Chapter 8 of the Traffic Signs Manual.
3. Installation, maintenance and removal of traffic management will be carried out by Lantra approved operatives who have achieved Sector Scheme 12D training.

4. Any reference to a diagram is the relevant prescribed sign diagram number in the TSRGD 2002, or the relevant chapter of the traffic signs manual.
5. Minimum size of signs to be 750mm.
6. Minimum size of cones to be 1000mm.
7. Sideways safety zone to be 1200mm.
8. Longitudinal safety zone to be 60m.

NO.	REVISION	DATE

PROJECT

Mourne Triathlon

TITLE

Road Closures

FILE No.		DRAWN		DATE	21-08-16
DESIGNED		CHECKED		DATE	
MADE No.		APPROVED		DATE	
Org. No.					Revision
TM-MT-01-SHEET 4					A
SCALES: NOT TO SCALE					



HBS Ltd.
40 Manse Road
Castlereagh
BT8 6SA
Telephone: 0044 (0) 289070828
Fax: 0044 (0) 02890798983
Web: www.hbsonline.co.uk