




KEY

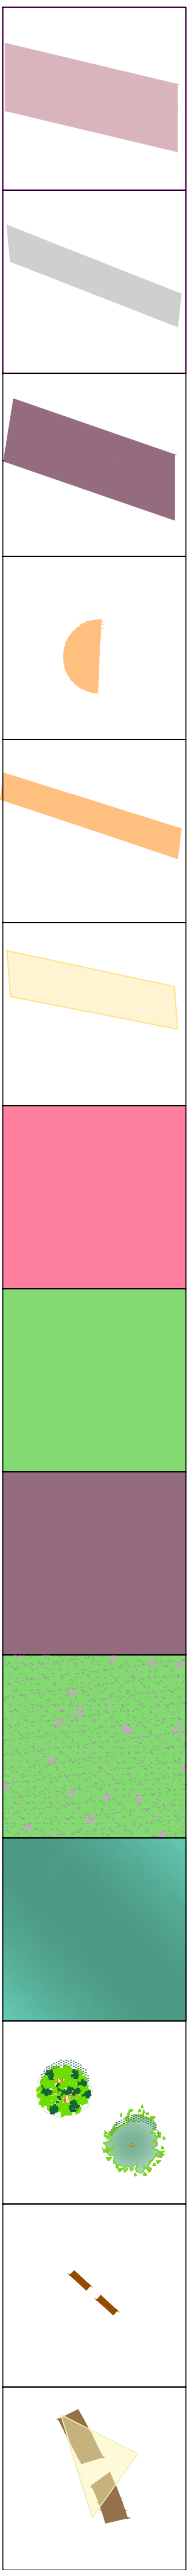

- vehicular access to turning and parking areas (asphalt with coloured chippings); approx. width 7m
- hard path (5m wide) bitmac or similar for cycling / walking
- vehicular route / shared surface (approx. 7m wide) suitable for two-way traffic
- fishing platform (decking)
- boardwalk adjacent to waterside
- compacted dust path network
- play areas: various surfaces for play use (wetpour and jungle mulch)
- grass areas
- main plaza with feature paving
- wildflower meadow
- planted areas
- tree planting
- indicative seating locations
- modular oversized seating elements and sail type tensile structures

David Clarke
LANDSCAPE ARCHITECT

645 Shore Road, Whiteabbey Village,
Newtownabbey, Co.Antrim, BT37 0ST
Tel: 028 90 86 7337 Fax: 028 90 851771
Email: david@david-clarke.net

Job: Newry Park OBC

Title: Layout Proposals - Option 4

Proj. No: 787-B033532

Proj No: 0688 Dwg No: 02 rev3

Scale: 1:2000 @ A1 Date: 03/05/2022

Drawn By: cs