


Darragh Cross 5K & 10K  
 Date - TBC  
 Times - TBC

<p><b>NOTES:</b></p> <ol style="list-style-type: none"> <li>All traffic management to be in accordance with Chapter 8 of the Traffic Signs Manual.</li> <li>All signs will comply with Traffic Sign Regulations in General Directions (TSDGD) 2002.</li> <li>Installation, maintenance and removal of traffic management will be carried out by Lantra approved operatives who have achieved Sector Scheme 12D training.</li> </ol>	<p><b>PROJECT</b></p> <p>Darragh Cross 5K &amp; 10K</p>		<p>Drg No.</p> <p><b>001</b></p>	<p>221a Hillhall Rd          Lisburn          Co. Antrim          BT27 5JA          Tel. 02892662077</p>
	<p>DRAWN</p> <p>J. Foster</p>	<p>Original Drawing Size</p> <p><b>A3</b></p>	<p><b>Greentown</b>          Traffic Management</p>	
	<p>SCALE Not to scale</p> <p>DIMENSIONS Metres</p>			

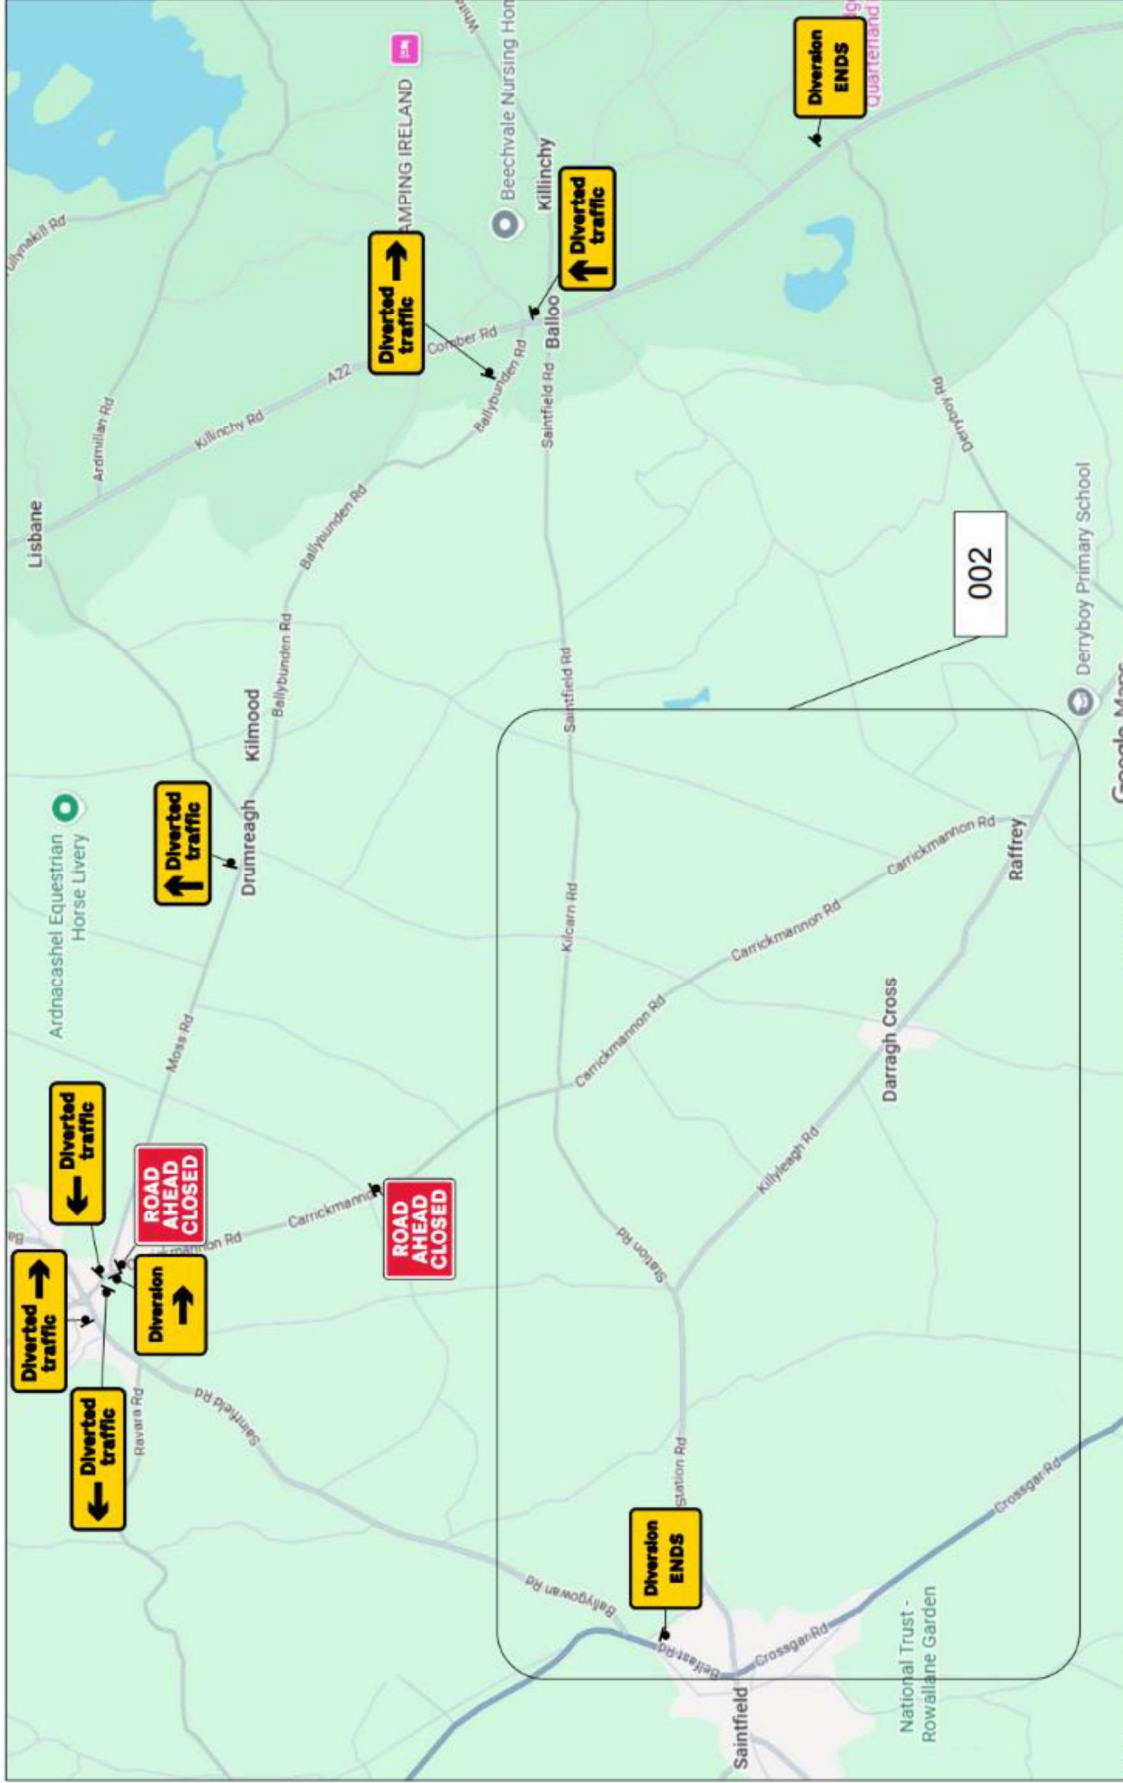



PROJECT	Darragh Cross 5K & 10K		Drg No. <b>003</b>	221a Hillhall Rd Lisburn Co. Antrim BT27 5JA Tel. 02892662077
	DRAWN	J. Foster		
Darragh Cross			SCALE: Not to scale   DIMENSIONS: Metres	
<b>NOTES:</b> 1. All traffic management to be in accordance with Chapter 8 of the Traffic Signs Manual. 2. All signs will comply with Traffic Sign Regulations in General Directions (TSRGD) 2002. 3. Installation, maintenance and removal of traffic management will be carried out by Lantra approved operatives who have achieved Sector Scheme 12D training.				

