






3 Blacks Lane
Ballynahinch
Co. Down
BT24 8UT
TEL: 02897565892

Downpatrick, St Pats. Parade

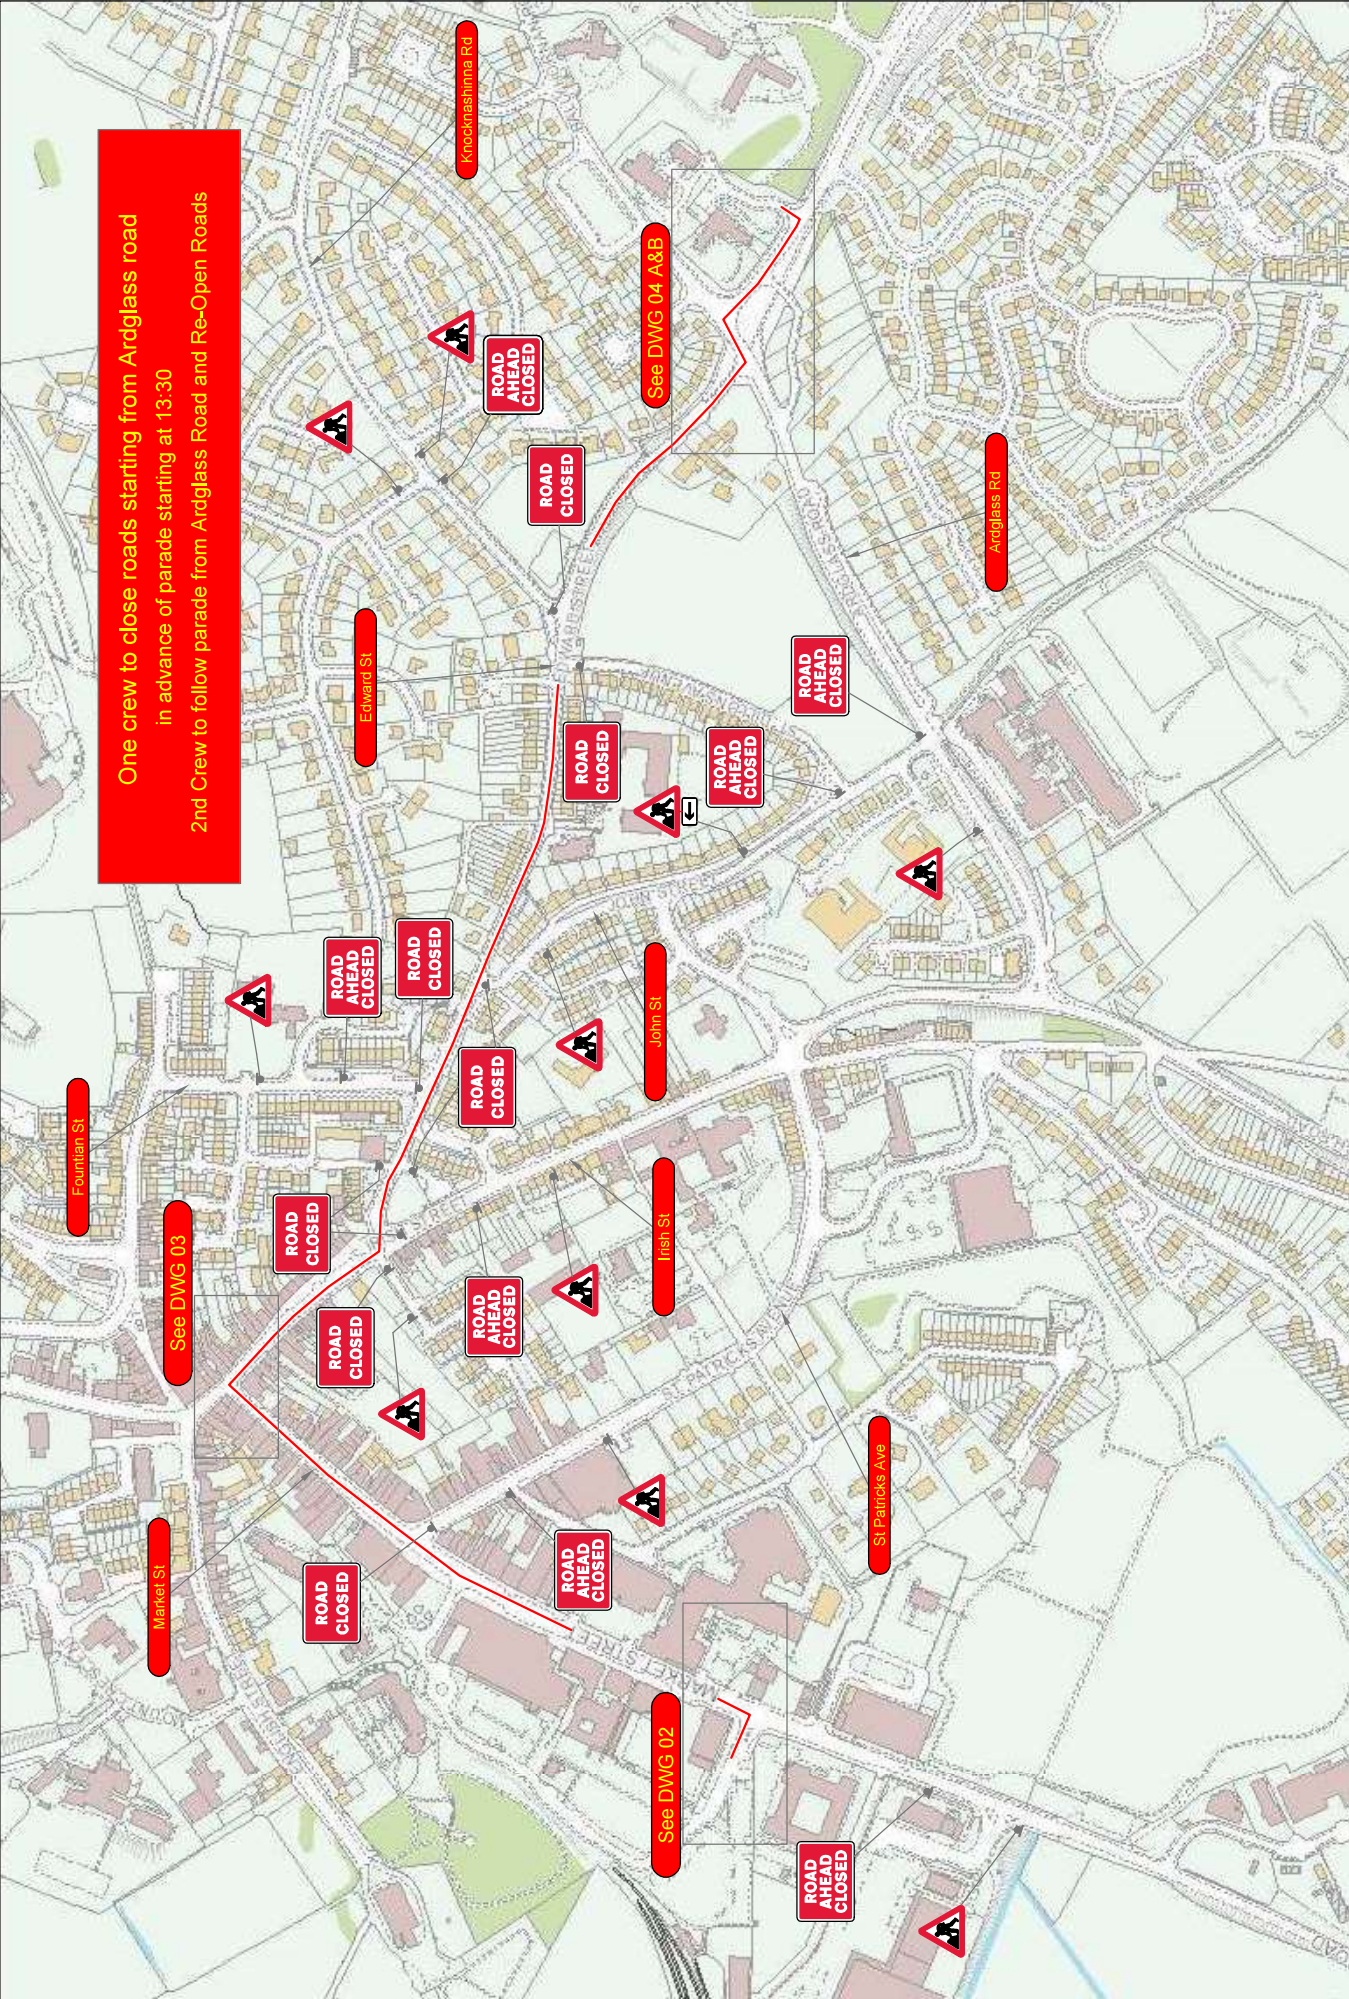

Client/Project
Event

Drawn By: Jack Murray
Scale: Not To Scale

Drg No.
TM-01

Original
Drawing
Size

A3

Notes:

- Installation, maintenance & removal of traffic management will be carried out by Lantra approved operatives who have achieved Sector Scheme Training
- All traffic management to be in accordance with Chapter 8 of the Traffic Signs Regulations and General Directions (TSRGD) 2002.
- All signs will comply with traffic sign regulations in general directions
- All traffic management vehicles installing, maintaining & removing TM to be a conspicuous colour, have a 360 degree amber beacon and displaying HIGHWAY MAINTENANCE along with chevrons on the rear