


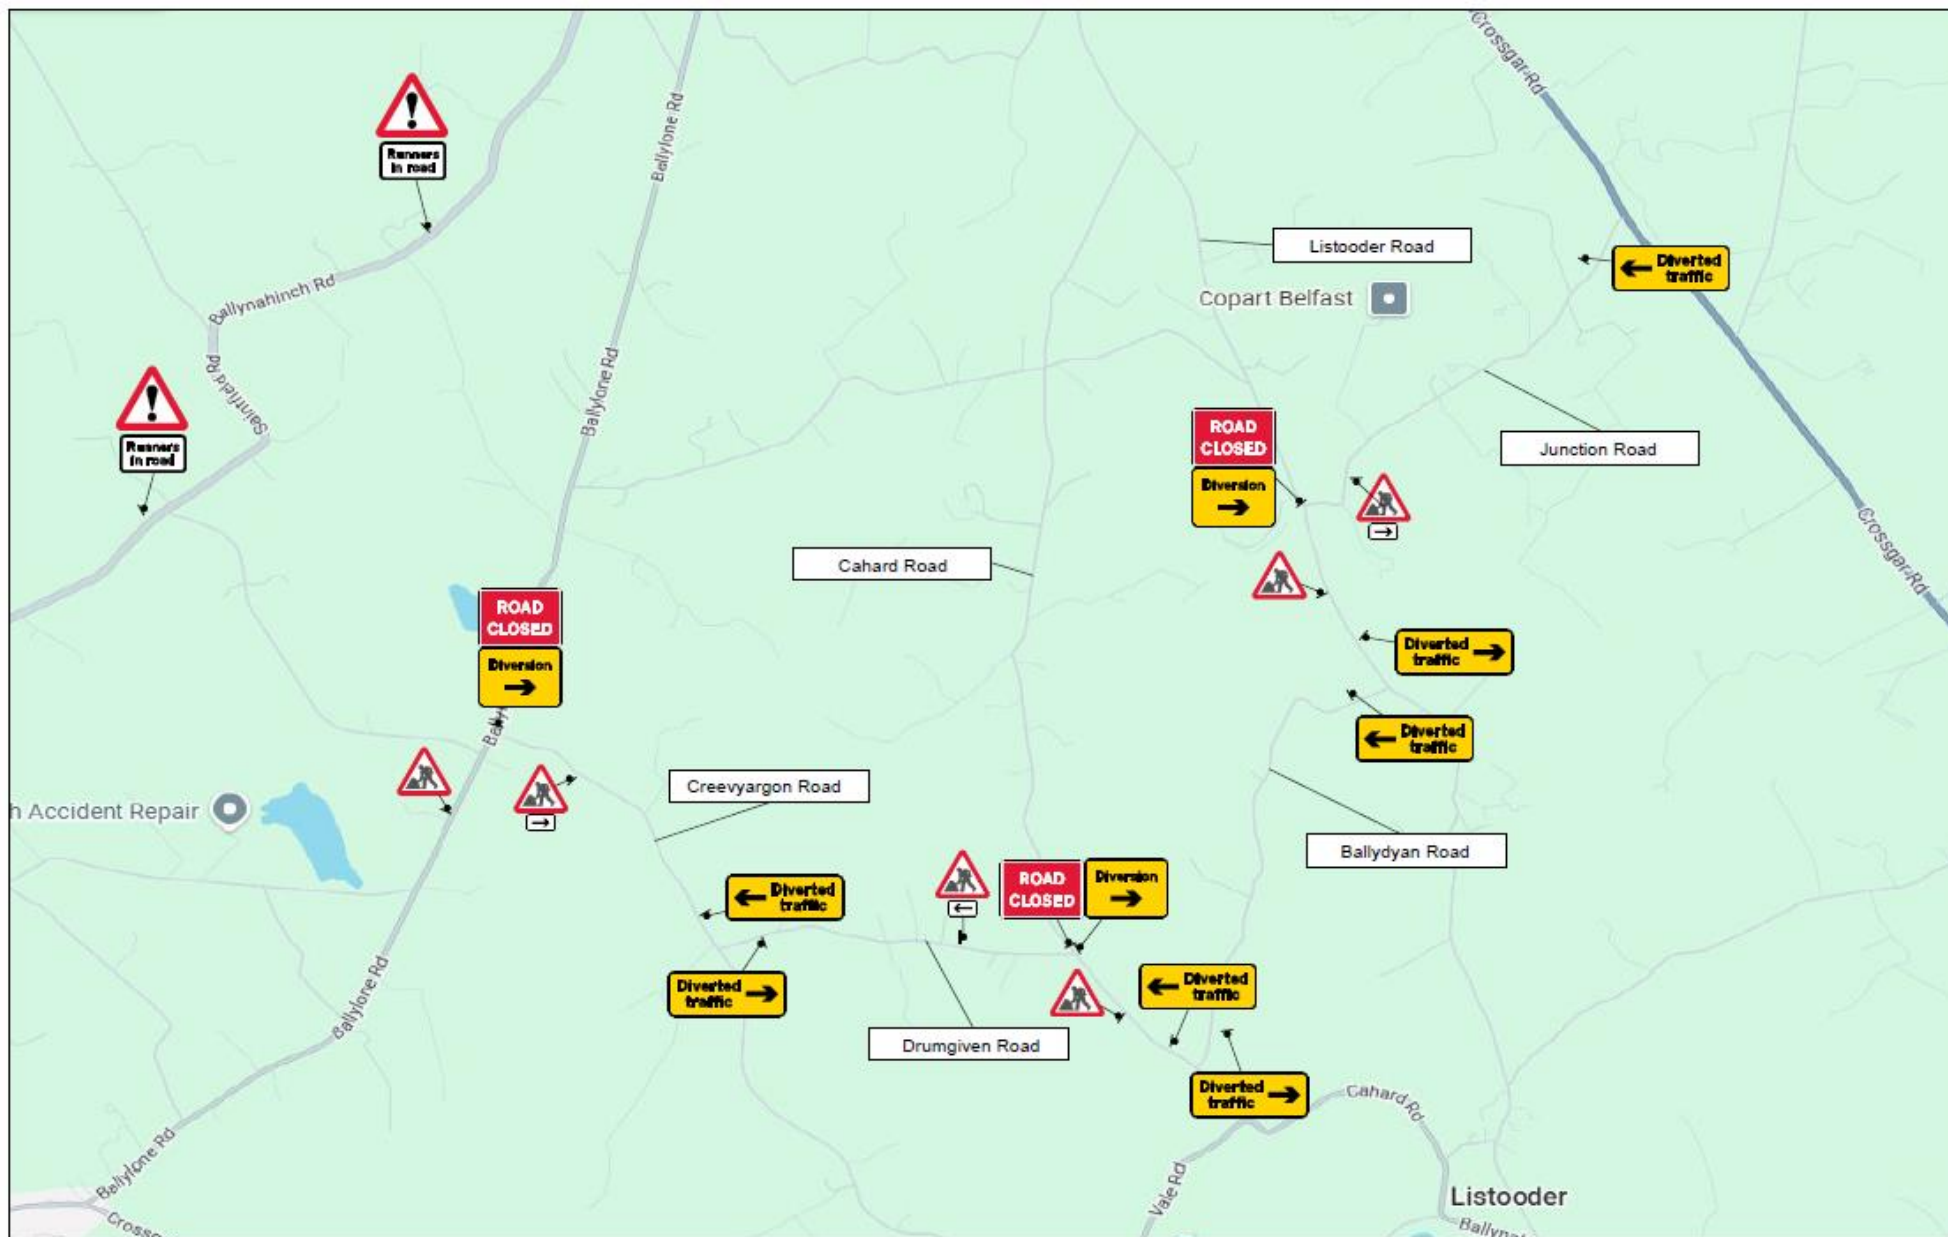

NOTES:
 1. All traffic management to be in accordance with Chapter 8 of the Traffic Signs Manual.
 2. All signs will comply with Traffic Sign Regulations In General Directions (TSRGD) 2002.
 3. Installation, maintenance and removal of traffic management will be carried out by Lantra approved operatives who have achieved Sector Scheme 12D training.

Saintfield

PROJECT

Saintfield Runners

Drg No.
001


DRAWN J. Foster

Original
Drawing
Size A3

SCALE Not to scale DIMENSIONS Metres




221a Hillhall Rd
 Lisburn
 Co. Antrim
 BT27 5JA
 Tel. 028992662077

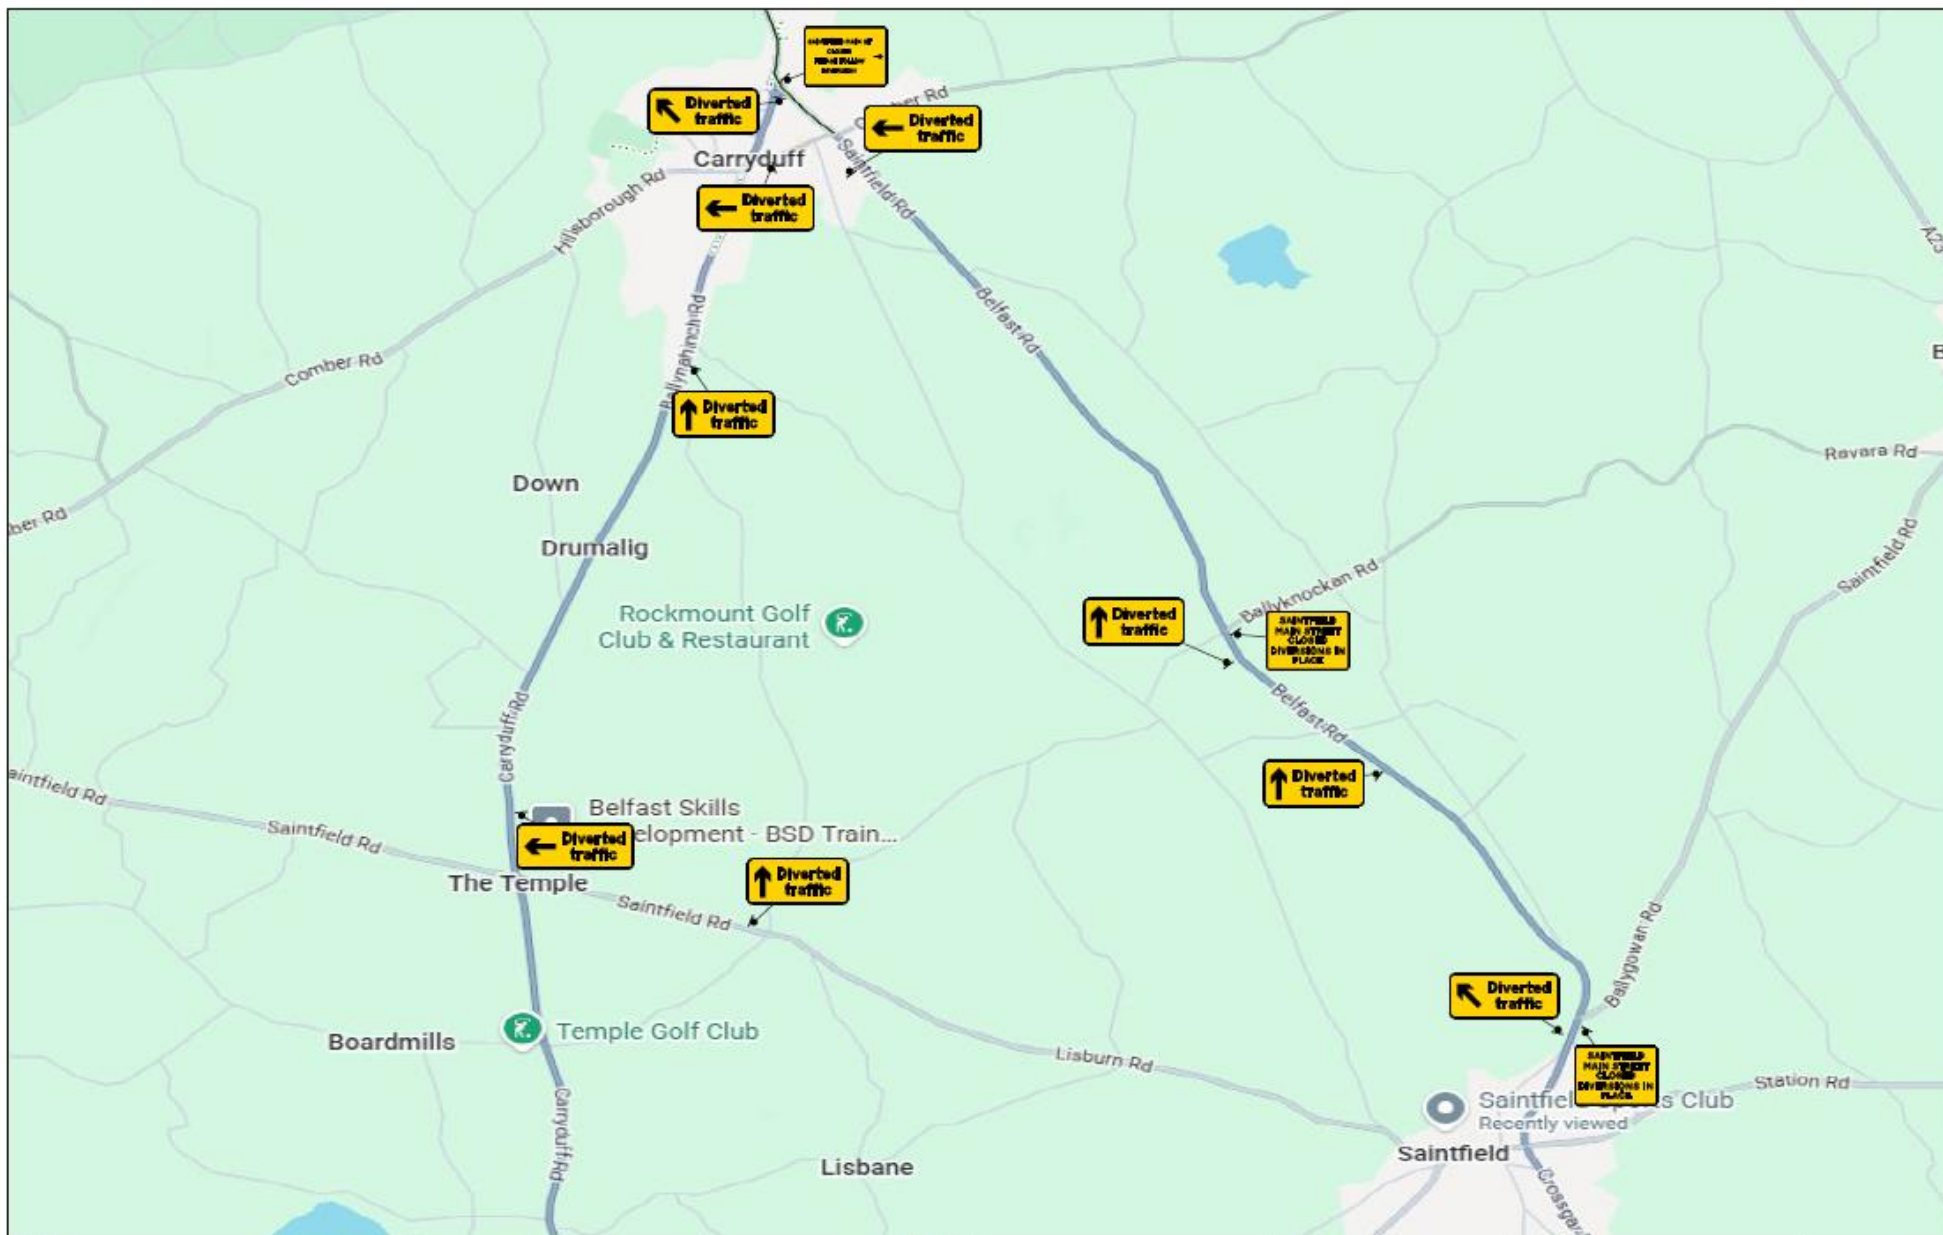

NOTES:
 1. All traffic management to be in accordance with Chapter 8 of the Traffic Signs Manual.
 2. All signs will comply with Traffic Sign Regulations in General Directions (TSRGD) 2002
 3. Installation, maintenance and removal of traffic management will be carried out by Lantra approved operatives who have achieved Sector Scheme 12D training.

Saintfield		PROJECT Saintfield Runners	Drg No. 003		221a Hillhall Rd Lisburn Co. Antrim BT27 5JA Tel. 02899 2662077
		DRAWN J. Foster	Original Drawing Size		
		SCALE Not to scale	DIMENSIONS Metres		

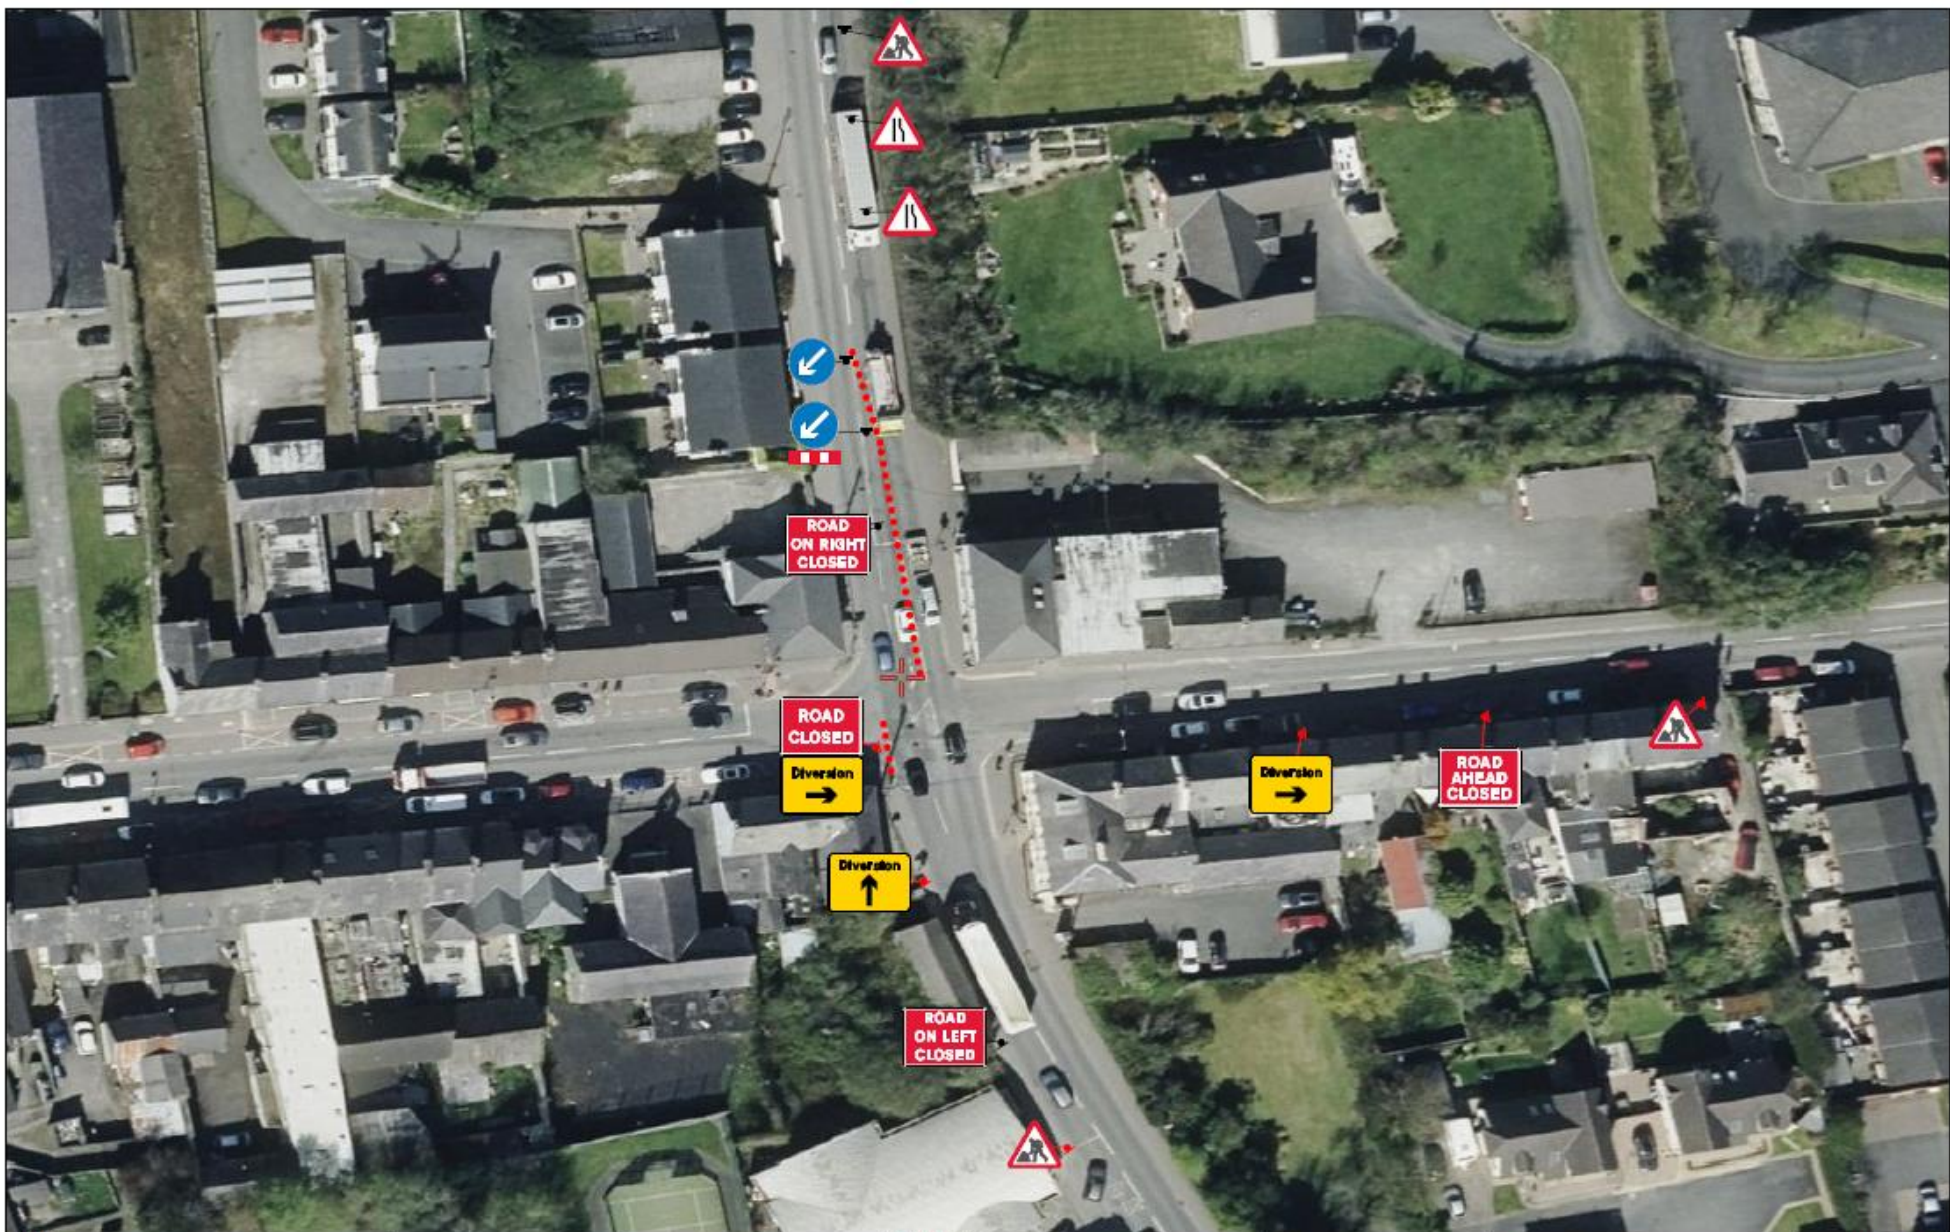

NOTES:
 1. All traffic management to be in accordance with Chapter 8 of the Traffic Signs Manual.
 2. All signs will comply with Traffic Sign Regulations in General Directions (TSRGD) 2002
 3. Installation, maintenance and removal of traffic management will be carried out by Lantra approved operatives who have achieved Sector Scheme 120 training.

Saintfield	PROJECT Saintfield Runners	Drg No. 003		221a Hillhall Rd Lisburn Co. Antrim BT27 5JA Tel. 02892662077
	DRAWN J. Foster	Original Drawing Size A3		
	SCALE Not to scale DIMENSIONS Metres			