


Mourne Coastal Half Marathon & 10K Race,
 16th May 2026
 10am To 1pm

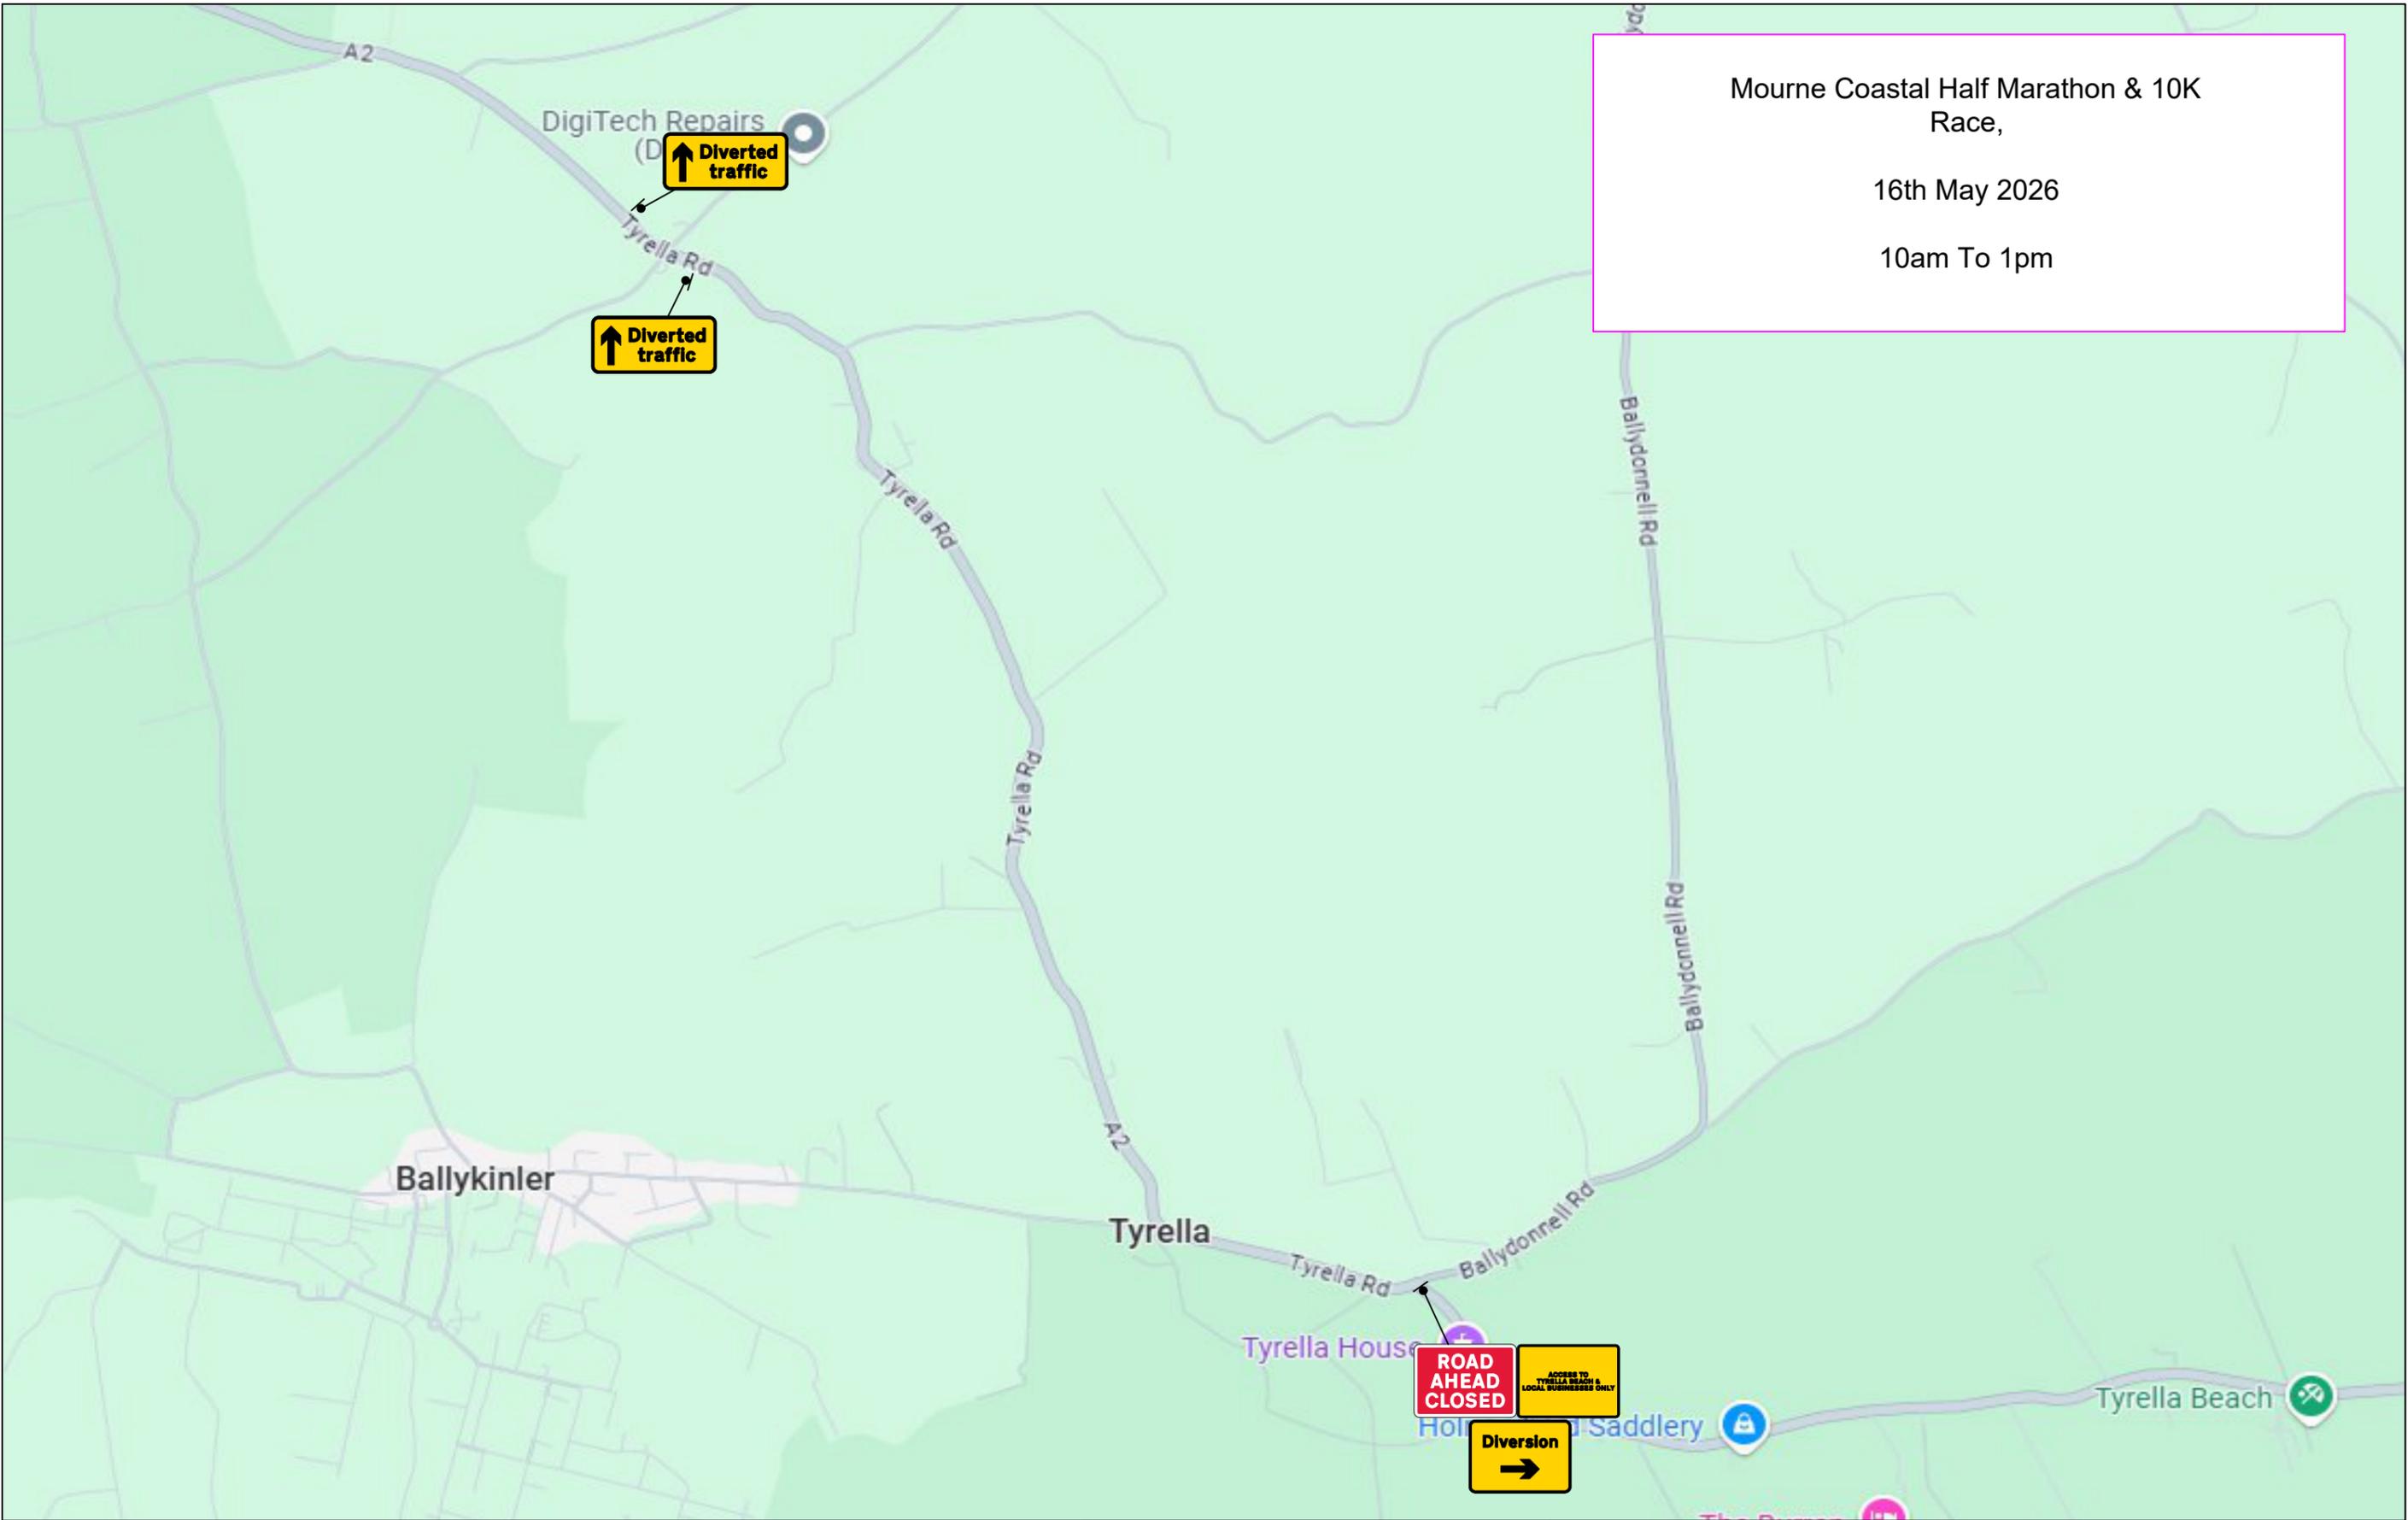

NOTES:
 1. All traffic management to be in accordance with Chapter 8 of the Traffic Signs Manual.
 2. All signs will comply with Traffic Sign Regulations in General Directions (TSRGD) 2002
 3. Installation, maintenance and removal of traffic management will be carried out by Lantra approved operatives who have achieved Sector Scheme 12D training.

Tyrella To Clough Diversion,

PROJECT Born 2 Run
 DRAWN J. Foster
 SCALE Not to scale DIMENSIONS Metres

Drg No. 005
 Original Drawing Size A3

221a Hillhall Rd
 Lisburn
 Co. Antrim
 BT27 5JA
 Tel. 02892662077