

- Traffic Management Notes;**
1. All temporary traffic management shall be in accordance with Chapter 8 of the Traffic Signs Manual 2009.
 2. All temporary traffic management shall be in accordance with the Traffic Signs Regulations & General Directions 2016.
 3. All Temporary Traffic Management shall conform to the Safety at Street Works & Road Works, A Code of Practice 2013.
 4. All Temporary Traffic Management Signs should be located 450mm, minimum from the kerb face.
 5. All Temporary Traffic Management sign locations are indicative and are subject to on site approval from the Person in Charge.

Drawing Notes;
This drawing has been produced for the specific client and project identified below and is not intended for use by any other person or for any other purpose.

This Drawing is a representation of the traffic management systems, which must be installed by qualified personnel. Distances between signs may not be to scale, for the purposes of clarity.

On installations Taper Lengths, Safety Zones, Minimum Visibility to first sign & Minimum size of Signs and Cones will conform to Chapter 8 Guidelines for the speed of road.

Drawing Number;
TM-KR-01

Date Drawn;
25/03/2023

Drawn By;
Josh Lockhart

Approved By;
Paul Walsh

Scale;
NB. Drawing is not to scale.

Project Details;
Road closure & Diversion For Mourne Way Marathon

Speed of Road	Works Location
	B27 Kilkeel Road Kilkeel

- Setting Out Site Parameters 60mph Single Carriageway**
- Distance from first sign to start of taper; 275m to 450m
 - Min Size of Signs; 750mm
 - Min Size of Cones; 750mm
 - Taper Length (Based on 3m wide site); 75m
 - Required Longitudinal Clearance; 60m
 - Required Sideways Clearance; 1.2m
 - Distance to Ends Sign; 30m to 45m.

Key			
	Worksite		Closure Point
	Distance Between Signal Heads		Diversion Route A
	North Bound Traffic		Diversion Route B
	South Bound Traffic		Temporary Pedestrian Facility
	Safety Zone		
	Pedestrian Barrier		

HBS Ltd.
40 Manse Road
Castlereagh
BT8 6SA
0044 (0) 28 90708280
www.hbsonline.co.uk



- Traffic Management Notes;**
1. All temporary traffic managment shall be in accordance with Chapter 8 of the Traffic Signs Manual 2009.
 2. All temporary traffic management shall be in accordance with the Traffic Signs Regulations & General Directions 2016.
 3. All Temporary Traffic Management shall conform to the Safety at Street Works & Road Works, A Code of Practice 2013.
 4. All Temporary Traffic Management Signs should be located 450mm, minimum from the kerb face.
 5. All Temporary Traffic Management sign locations are indicative and are subject to on site approval from the Person in Charge.

Drawing Notes;
This drawing has been produced for the specific client and project identified below and is not intended for use by any other person or for any other purpose.

This Drawing is a representation of the traffic management systems, which must be installed by qualified personnel. Distances between signs may not be to scale, for the purposes of clarity.

On installations Taper Lengths, Safety Zones, Minimum Visibility to first sign & Minimum size of Signs and Cones will conform to Chapter 8 Guidelines for the speed of road.

Drawing Number;
TM-KR-02


Date Drawn;
25/03/2023

Drawn By;
Josh Lockhart









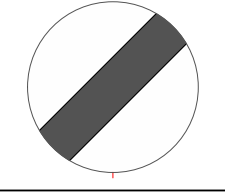



Approved By;
Paul Walsh


Scale;
NB. Drawing is not to scale.

Project Details;
· Road closure & Diversion For Mourne Way Marathon

Speed of Road	Works Location
	B27 Kilkeel Road Kilkeel

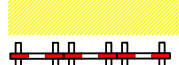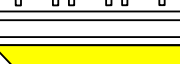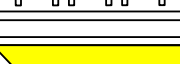- Setting Out Site Parameters 60mph Single Carriageway**
- Distance from first sign to start of taper; 275m to 450m
 - Min Size of Signs; 750mm
 - Min Size of Cones; 750mm
 - Taper Length (Based on 3m wide site); 75m
 - Required Longitudinal Clearance; 60m
 - Required Sideways Clearance; 1.2m
 - Distance to Ends Sign; 30m to 45m.

Key			
	Worksite		Closure Point
	Distance Between Signal Heads		Diversion Route A
	North Bound Traffic		Diversion Route B
	South Bound Traffic		Safety Zone
	Safety Zone		Pedestrian Barrier
	Pedestrian Barrier		Temporary Pedestrian Facility



HBS Ltd.
40 Manse Road
Castlereagh
BT8 6SA
0044 (0) 28 90708280
www.hbsonline.co.uk



Traffic Management Notes;

1. All temporary traffic management shall be in accordance with Chapter 8 of the Traffic Signs Manual 2009.
2. All temporary traffic management shall be in accordance with the Traffic Signs Regulations & General Directions 2016.
3. All Temporary Traffic Management shall conform to the Safety at Street Works & Road Works, A Code of Practice 2013.
4. All Temporary Traffic Management Signs should be located 450mm, minimum from the kerb face.
5. All Temporary Traffic Management sign locations are indicative and are subject to on site approval from the Person in Charge.

Drawing Notes;

This drawing has been produced for the specific client and project identified below and is not intended for use by any other person or for any other purpose.

This Drawing is a representation of the traffic management systems, which must be installed by qualified personnel. Distances between signs may not be to scale, for the purposes of clarity.

On installations Taper Lengths, Safety Zones, Minimum Visibility to first sign & Minimum size of Signs and Cones will conform to Chapter 8 Guidelines for the speed of road.

Drawing Number;
TM-KR-03

Date Drawn;
25/03/2024

Drawn By;
Josh Lockhart

Approved By;
Paul Walsh

Scale;
NB. Drawing is not to scale.

Project Details;

- Road closure & Diversion For Mourne Way Marathon

Speed of Road

Works Location

B27 Kilkeel Road
Kilkeel

Legend

	Worksite		Closure Point
	Distance Between Signal Heads		Diversion Route A
	North Bound Traffic		Diversion Route B
	South Bound Traffic		
	Safety Zone		
	Pedestrian Barrier		

HBS Ltd.
40 Manse Road
Castlereagh
BT8 6SA
0044 (0) 28 90708280
www.hbsonline.co.uk

Setting Out Site Parameters 60mph Single Carriageway

- Distance from first sign to start of taper; 275m to 450m
- Min Size of Signs; 750mm
- Min Size of Cones; 750mm
- Taper Length (Based on 3m wide site); 75m
- Required Longitudinal Clearance; 60m
- Required Sideways Clearance; 1.2m
- Distance to Ends Sign; 30m to 45m.

Castlewellan Road

Shimna Road

Main Street

Bryansford Road

Traffic Management Notes;
1. All temporary traffic management shall be in accordance with Chapter 8 of the Traffic Signs Manual 2009.
2. All temporary traffic management shall be in accordance with the Traffic Signs Regulations & General Directions 2016.
3. All Temporary Traffic Management shall conform to the Safety at Street Works & Road Works, A Code of Practice 2013.
4. All Temporary Traffic Management Signs should be located 450mm, minimum from the kerb face.
5. All Temporary Traffic Management sign locations are indicative and are subject to on site approval from the Person in Charge.

Drawing Notes;
This drawing has been produced for the specific client and project identified below and is not intended for use by any other person or for any other purpose.
This drawing is a representation of the traffic management systems, which must be installed by qualified personnel. Distances between signs may not be to scale, for the purposes of clarity.
On installations Taper Lengths, Safety Zones, Minimum Visibility to first sign & Minimum size of Signs and Cones will conform to Chapter 8 Guidelines for the speed of road.

Drawing Number;
TM-KR-04

Date Drawn;
25/03/2024

Drawn By;
Josh Lockhart

Approved By;
Paul Walsh

Scale;
NB. Drawing is not to scale.

Project Details;
Road closure & Diversion For Mourne Way Marathon


Speed of Road
A2

Works Location
B27 Kilkeel Road
Kilkeel

Legend:
Workable
Distance Between Signal Heads
North Bound Traffic
South Bound Traffic
Safety Zone
Pedestrian Barrier
Closure Point
Diversion Route A
Diversion Route B
Temporary Pedestrian Facility

HBS Ltd.
40 Manse Road
Castlereagh
BT8 6SA
0044 (0) 28 90708280
www.hbsonline.co.uk

Setting Out Site Parameters 60mph Single Carriageway
Distance from first sign to start of taper; 275m to 450m
Min Size of Signs; 750mm
Min Size of Cones; 750mm
Taper Length (Based on 3m wide site); 75m
Required Longitudinal Clearance; 60m
Required Sideways Clearance; 1.2m
Distance to Ends Sign; 30m to 45m.

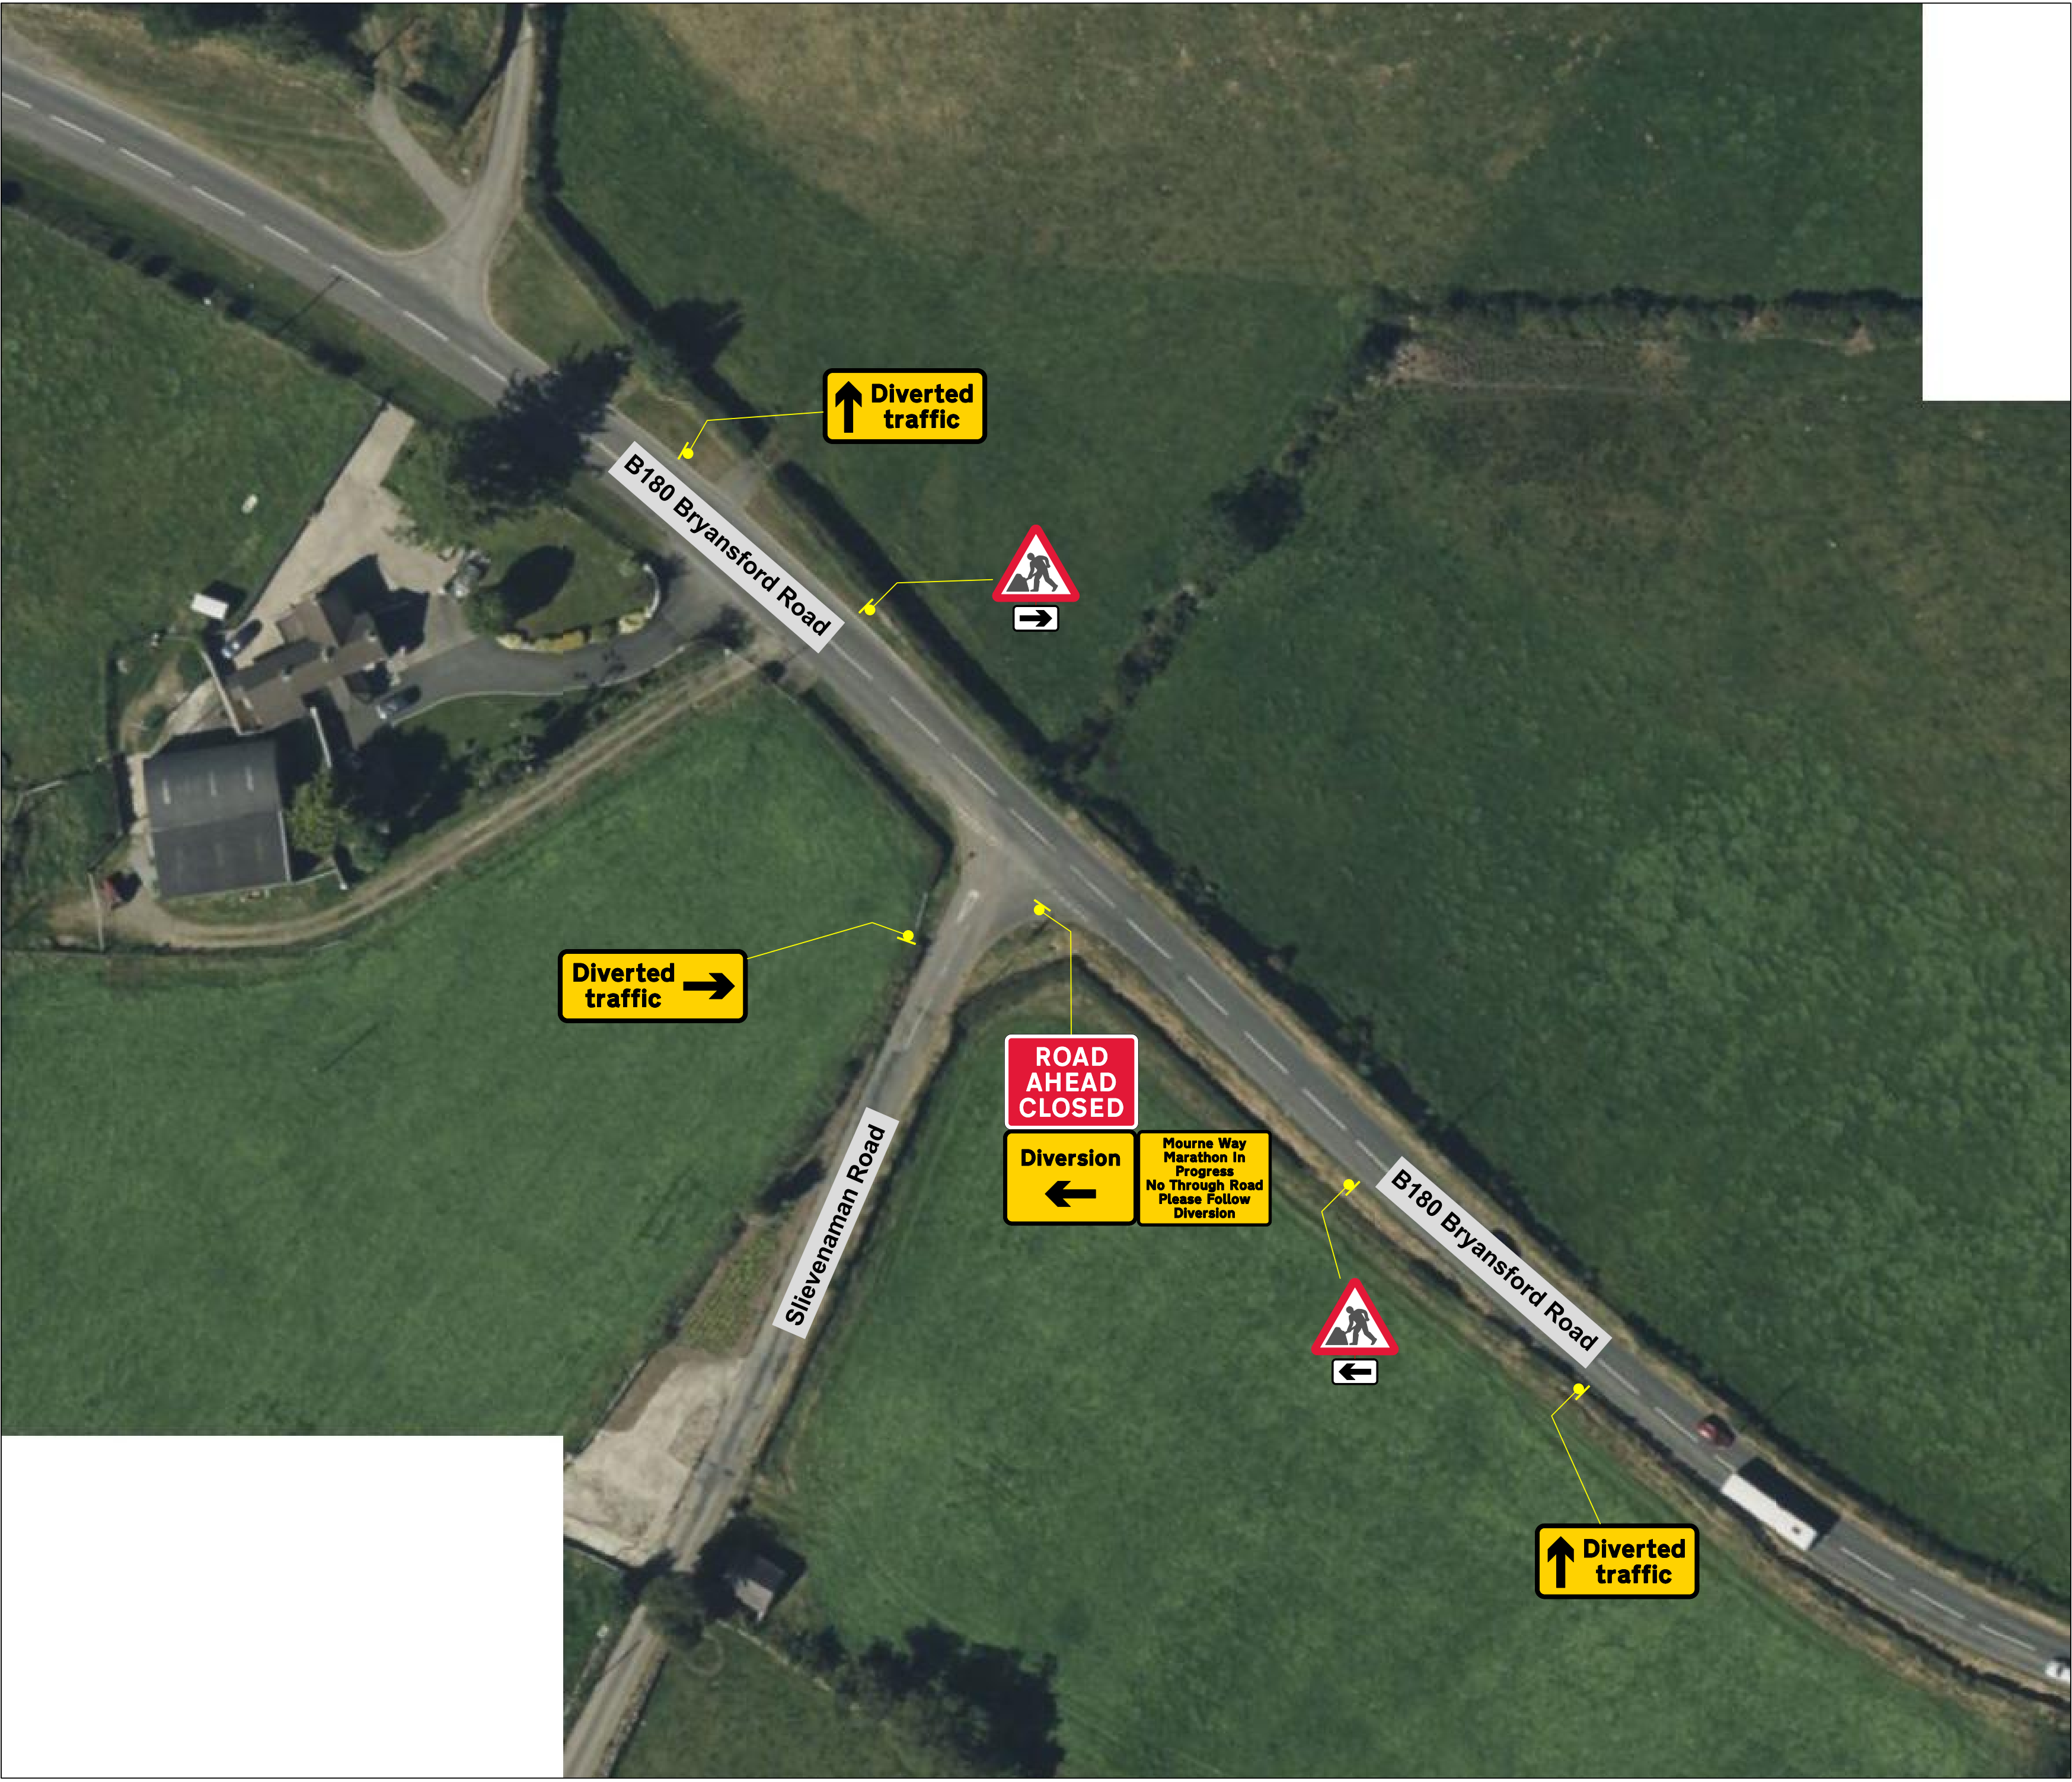

Traffic Management Notes;

1. All temporary traffic managment shall be in accordance with Chapter 8 of the Traffic Signs Manual 2009.
2. All temporary traffic management shall be in accordance with the Traffic Signs Regulations & General Directions 2016.
3. All Temporary Traffic Management shall conform to the Safety at Street Works & Road Works, A Code of Practice 2013.
4. All Temporary Traffic Management Signs should be located 450mm, minimum from the kerb face.
5. All Temporary Traffic Management sign locations are indicative and are subject to on site approval from the Person in Charge.

Drawing Notes;
This drawing has been produced for the specific client and project identified below and is not intended for use by any other person or for any other purpose.

This Drawing is a representation of the traffic management systems, which must be installed by qualified personnel. Distances between signs may not be to scale, for the purposes of clarity.

On installations Taper Lengths, Safety Zones, Minimum Visibility to first sign & Minimum size of Signs and Cones will conform to Chapter 8 Guidelines for the speed of road.

Drawing Number;
TM-KR-05

Date Drawn;
25/03/2023


Drawn By;
Josh Lockhart

Approved By;
Paul Walsh

Scale;
NB. Drawing is not to scale.

Project Details;

- Road closure & Diversion For Mourne Way Marathon

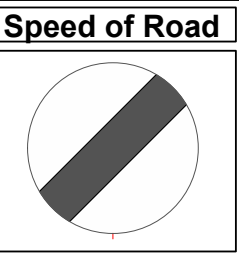

Works Location

B27 Kilkeel Road
Kilkeel

Setting Out Site Parameters 60mph Single Carriageway

- Distance from first sign to start of taper; 275m to 450m
- Min Size of Signs; 750mm
- Min Size of Cones; 750mm
- Taper Length (Based on 3m wide site); 75m
- Required Longitudinal Clearance; 60m
- Required Sideways Clearance; 1.2m
- Distance to Ends Sign; 30m to 45m.

Key

	Worksite		Closure Point
	Distance Between Signal Heads		Diversion Route A
	North Bound Traffic		Diversion Route B
	South Bound Traffic		Pedestrian Barrier
	Safety Zone		Temporary Pedestrian Facility

HBS Ltd.
40 Manse Road
Castlereagh
BT8 6SA
0044 (0) 28 90708280
www.hbsonline.co.uk