


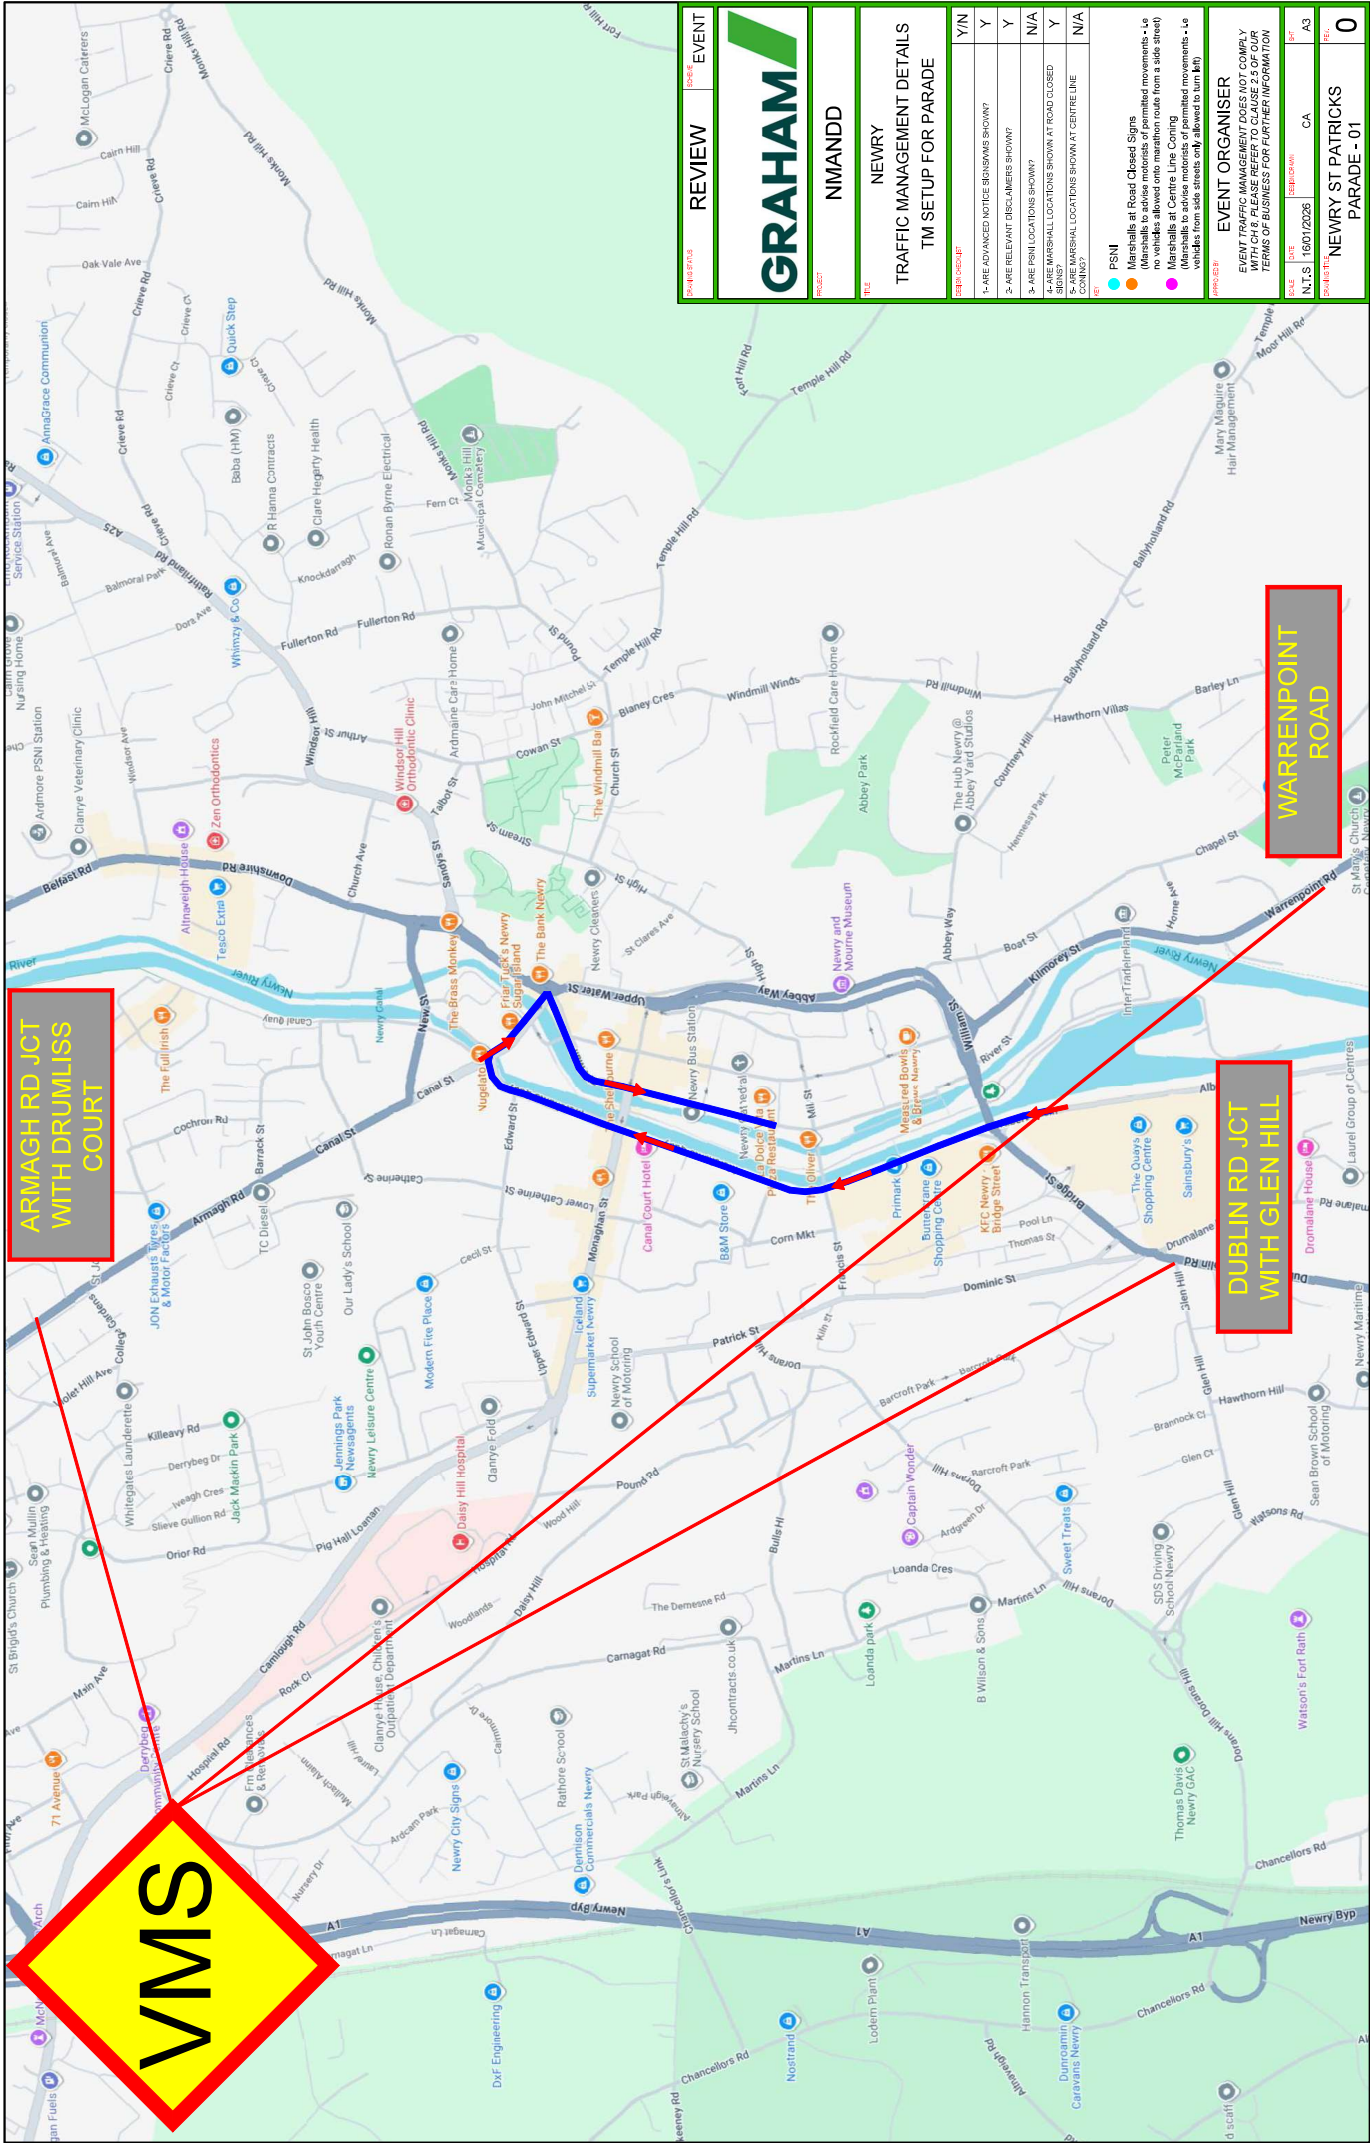

REVIEW	ISSUE	EVENT
GRAHAM		
NMANDD		
NEWRY		
TRAFFIC MANAGEMENT DETAILS		
TM SETUP FOR PARADE		
1-ARE ADVANCED NOTICE SIGNINGS SHOWN?		Y/N
2-ARE RELEVANT DECLAMERS SHOWN?		Y
3-ARE PONT LOCATIONS SHOWN?		Y
4-ARE PONT LOCATIONS SHOWN AT ROAD CLOSED SIGNS?		N/A
5-ARE MARSHALL LOCATIONS SHOWN AT ROAD CLOSED SIGNS?		Y
6-ARE MARSHALL LOCATIONS SHOWN AT CENTRE LINE SIGNS?		N/A
PSNI		
1-Marshalls at Road Closed Signs		
2-Marshalls to advise motorists of permitted movements - Le		
EVENT ORGANISER		
EVENT TRAFFIC MANAGEMENT DOES NOT COMPLY WITH CH 8 PLEASE REFER TO CLAUSE 2.3 OF OUR TERMS OF BUSINESS FOR FURTHER INFORMATION		
NEWRY ST PATRICKS PARADE - 01		
0		

DETAIL C

Newry River

Dublin Bridge

William Street

Albert Basin

Mourne Scan Clinic

Buttercrane Shopping Centre

Bridge Street

elody

KFC


BUTTERCRANE QUAY

ROAD CLOSED

ROAD AHEAD CLOSED

Diverge

TO BE INSTALLED WHEN THE PARALLEL ARE ON

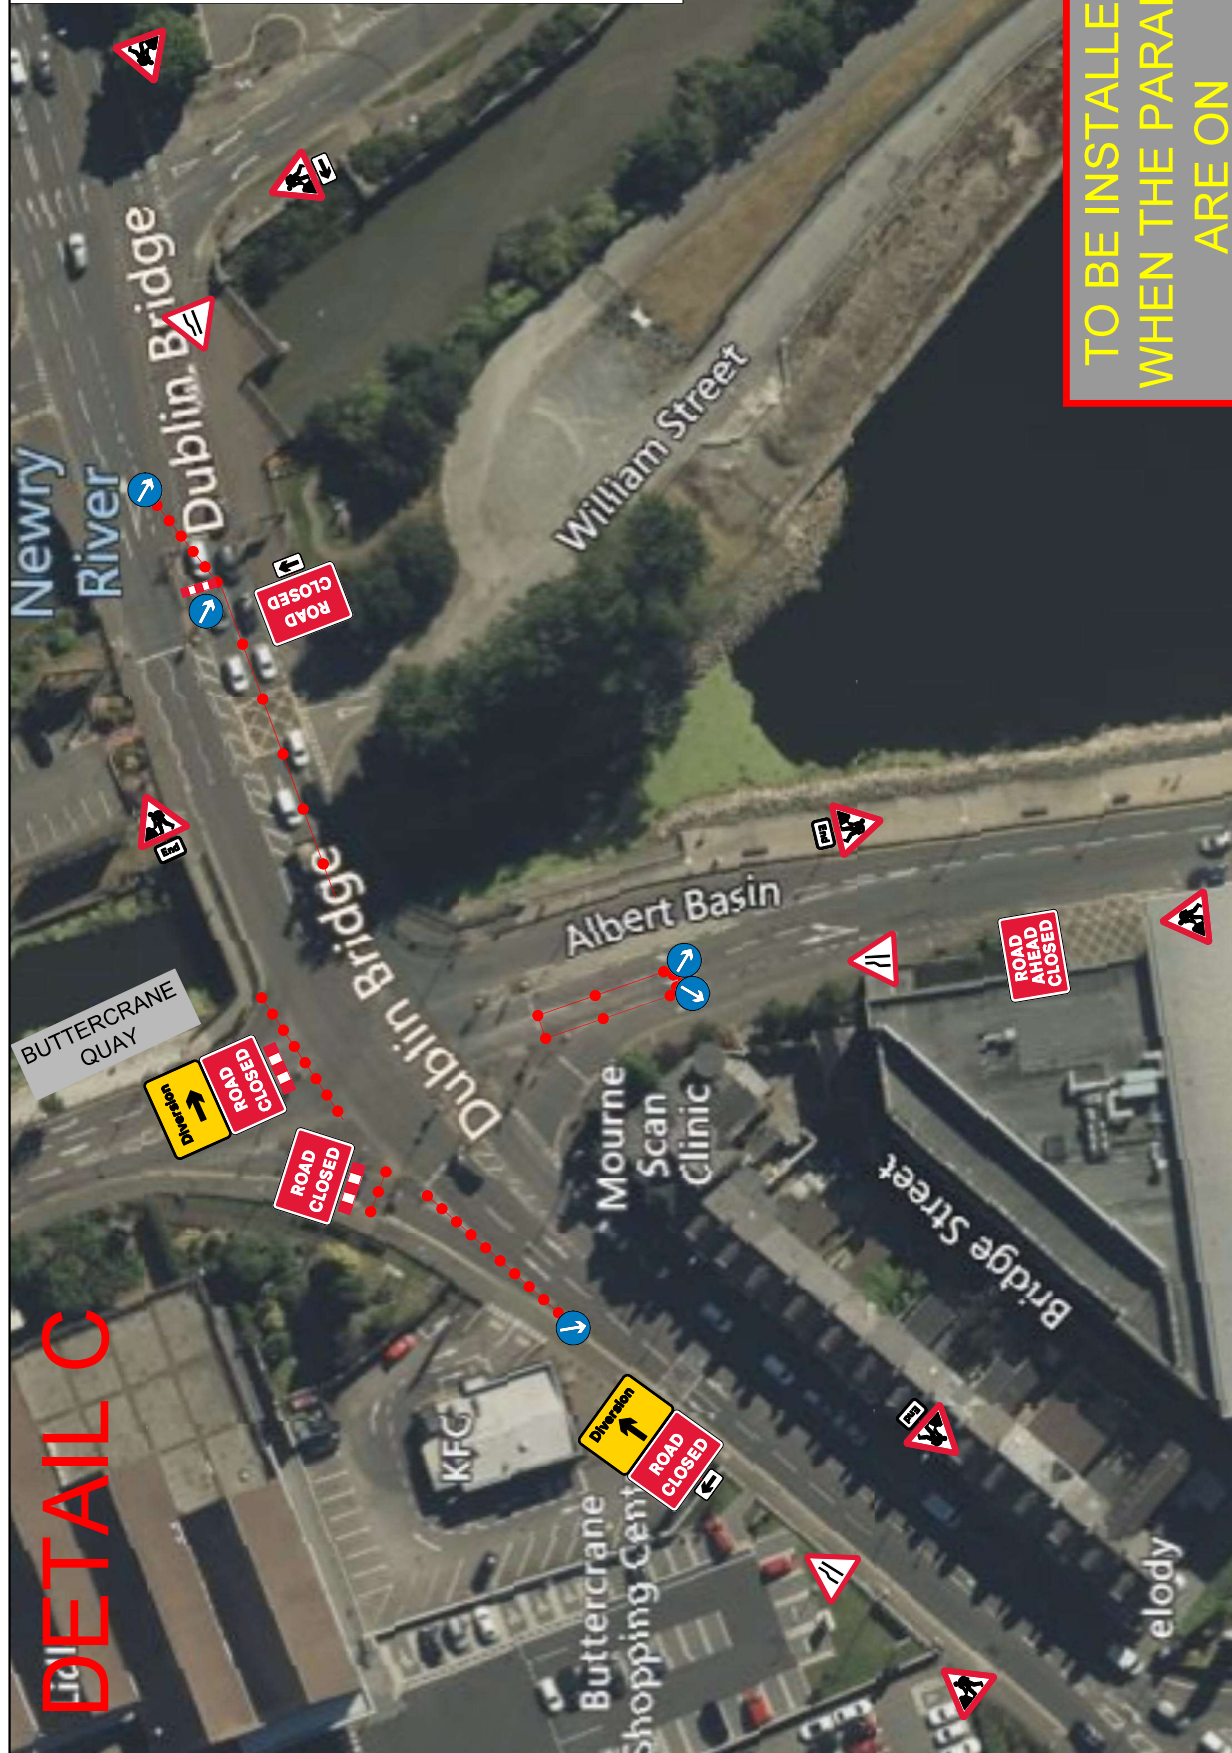

TO BE INSTALLED
WHEN THE PARADE
ARE ON
BUTTERCRANE
QUAY

KEY

Traffic cone

Parade Route

DETAIL B

DETAIL C1

Notes:

During darkness, warning lights to BS EN 12352:2005 should be provided in accordance with table A1 (Appendix 1).

2) 247 tapered cones and BS 4479 duals with hard shoulders, 1m spacing should be used.

On 247 tapered cones with hard shoulders for lead tapered and the facing wall of lane changes, 1.5m spacing should be used.

BOOKINGS	REVIEW	DATE	EVENT
			
NMANDD			
NEWRY			
TRAFFIC MANAGEMENT DETAILS			
TM SETUP FOR PARADE			
DATE & GROUP	Y/N		
1- ARE ADVANCED NOTICE SIGNWAYS SHOWN?	Y		
2- ARE ADVANCED NOTICE SIGNWAYS SHOWN?	Y		
3- ARE RELEVANT DISCLAIMERS SHOWN?	N/A		
4- ARE PSNI LOCATIONS SHOWN?	Y		
5- ARE PSNI LOCATIONS SHOWN?	N/A		
6- ARE MARSHALL LOCATIONS SHOWN AT ROAD CLOSED SENS?	Y		
7- ARE MARSHALL LOCATIONS SHOWN AT CENTRE LINE SENS?	N/A		
8- ARE MARSHALL LOCATIONS SHOWN AT CENTRE LINE SENS?	N/A		
PSNI			
● Marshall at Road Closed Signs (Marshall to advise motorists of permitted movements - i.e no vehicles allowed onto marathon route from a side street)			
● Marshall at Centre Line Closing (Marshall to advise motorists of permitted movements - i.e vehicles from side streets only allowed to turn left)			
EVENT ORGANISER			
EVENT TRAFFIC MANAGEMENT DOES NOT COMPLY WITH CH 8. PLEASE REFER TO CLAUSE 2.5 OF OUR TERMS OF BUSINESS FOR FURTHER INFORMATION			
NEWRY ST PATRICKS			
PARADE - 06			

KEY


Parade Route




DETAIL B

DETAIL C

REVIEW	EVENT
GRAHAM	
PROJECT	NMANDD
TITLE	NEWRY
TRAFFIC MANAGEMENT DETAILS	
TM SETUP FOR PARADE	
1-ARE ADVANCED NOTICE SIGNWMS SHOWN?	Y/N
2-ARE RELEVANT DECLAMERS SHOWN?	Y
3-ARE POINT LOCATIONS SHOWN?	Y
4-ARE MARSHALL LOCATIONS SHOWN AT ROAD CLOSED SIGNS?	N/A
5-ARE MARSHALL LOCATIONS SHOWN AT CENTRE LINE SIGNS?	Y
6-ARE MARSHALL LOCATIONS SHOWN AT CENTRE LINE SIGNS?	N/A
PSNI	
● Marshalls at Road Closed Signs	
● Marshalls to advise motorists of permitted movements - Le	
● no vehicles allowed onto marathon route from a side street	
● Marshalls at Centre Line Coning	
● Marshalls to advise motorists of permitted movements - Le	
● vehicles from side streets only allowed to turn left	
EVENT ORGANISER	
EVENT TRAFFIC MANAGEMENT DOES NOT COMPLY WITH CH 8 PLEASE REFER TO CLAUSE 2.3 OF OUR TERMS OF BUSINESS FOR FURTHER INFORMATION	
CA	CA
NEWRY ST PATRICKS	PARADE - 04
0	

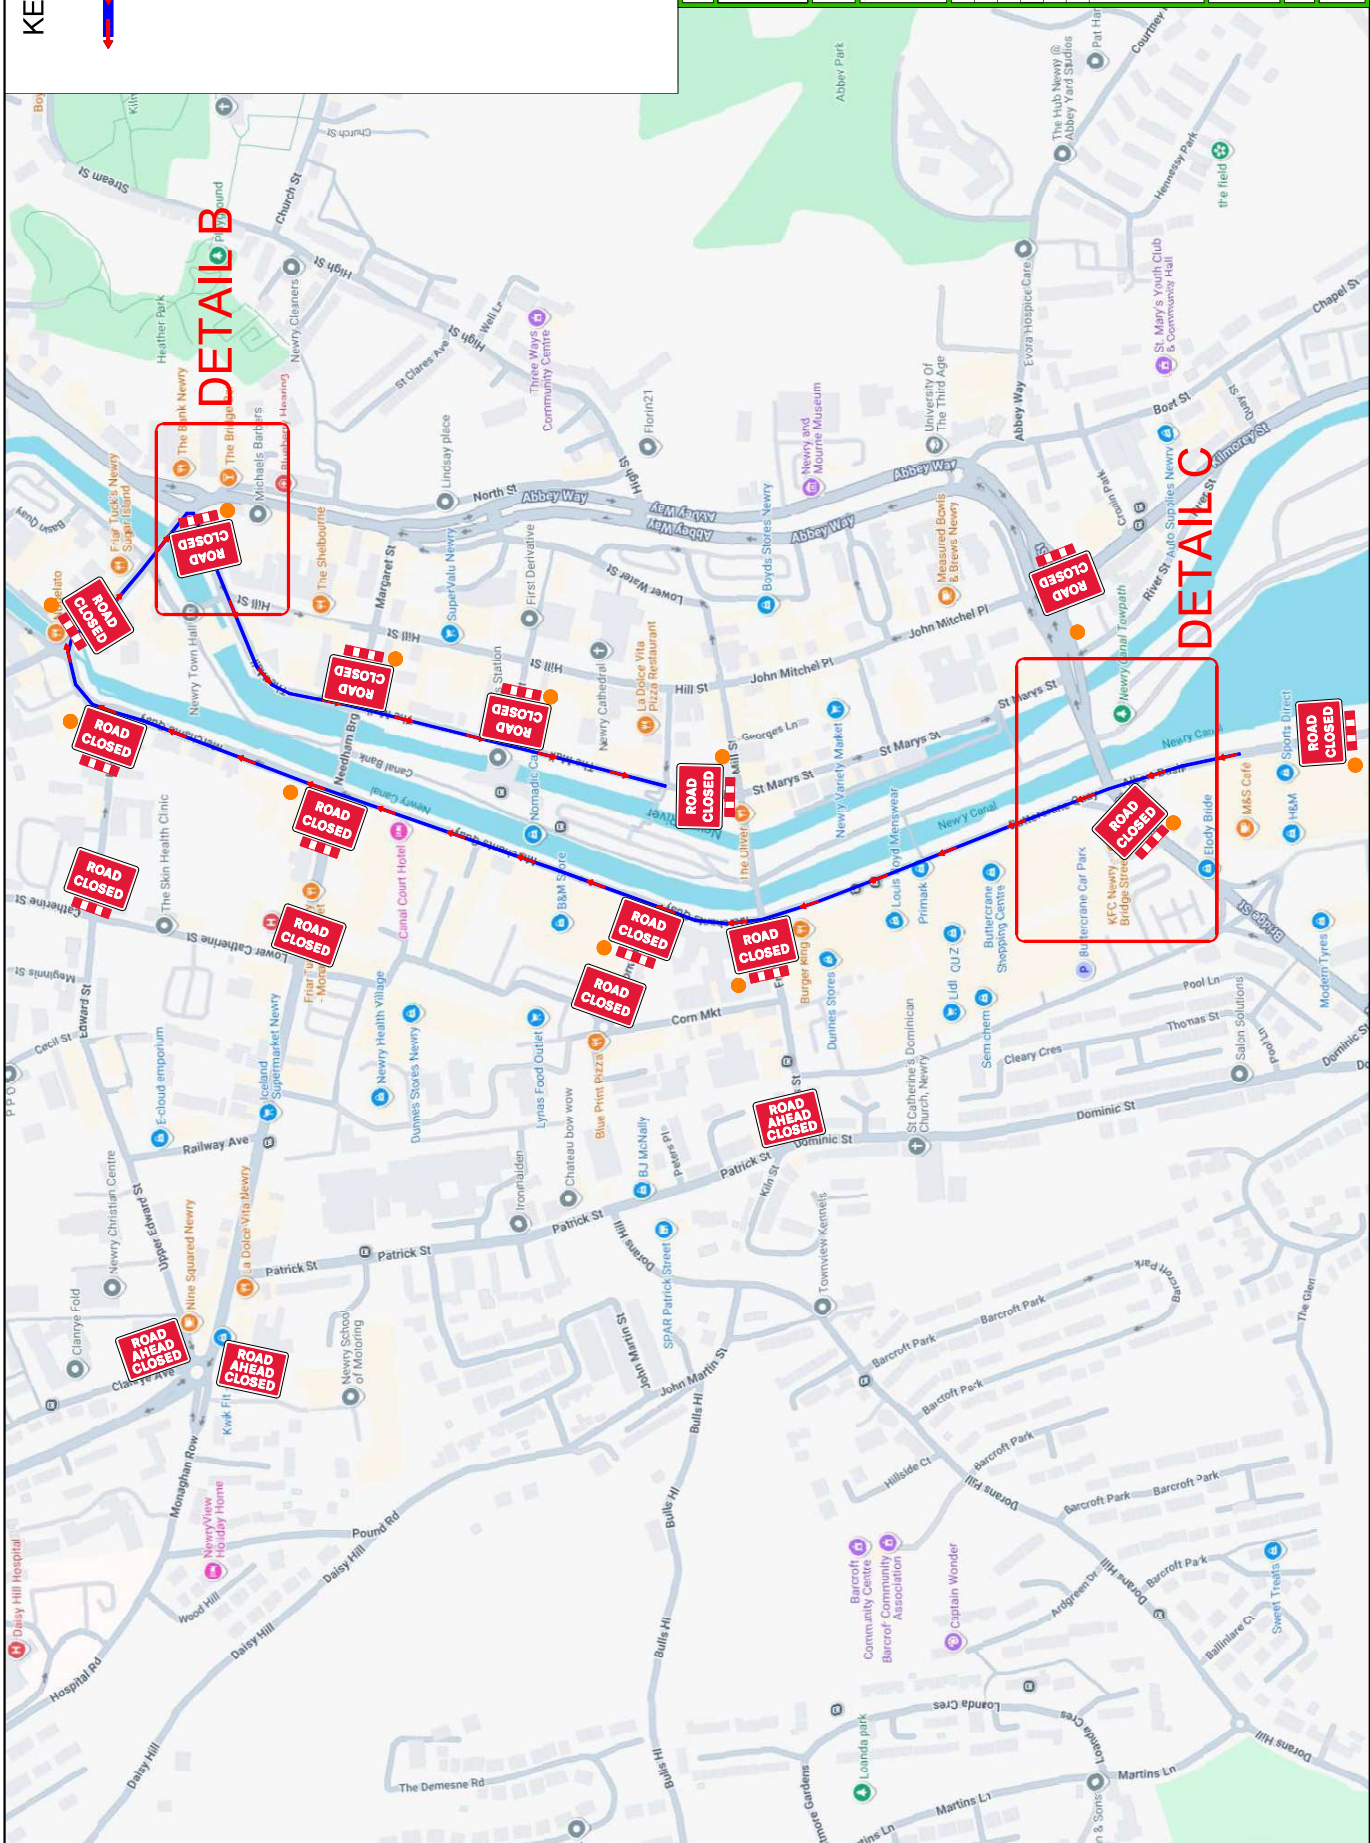

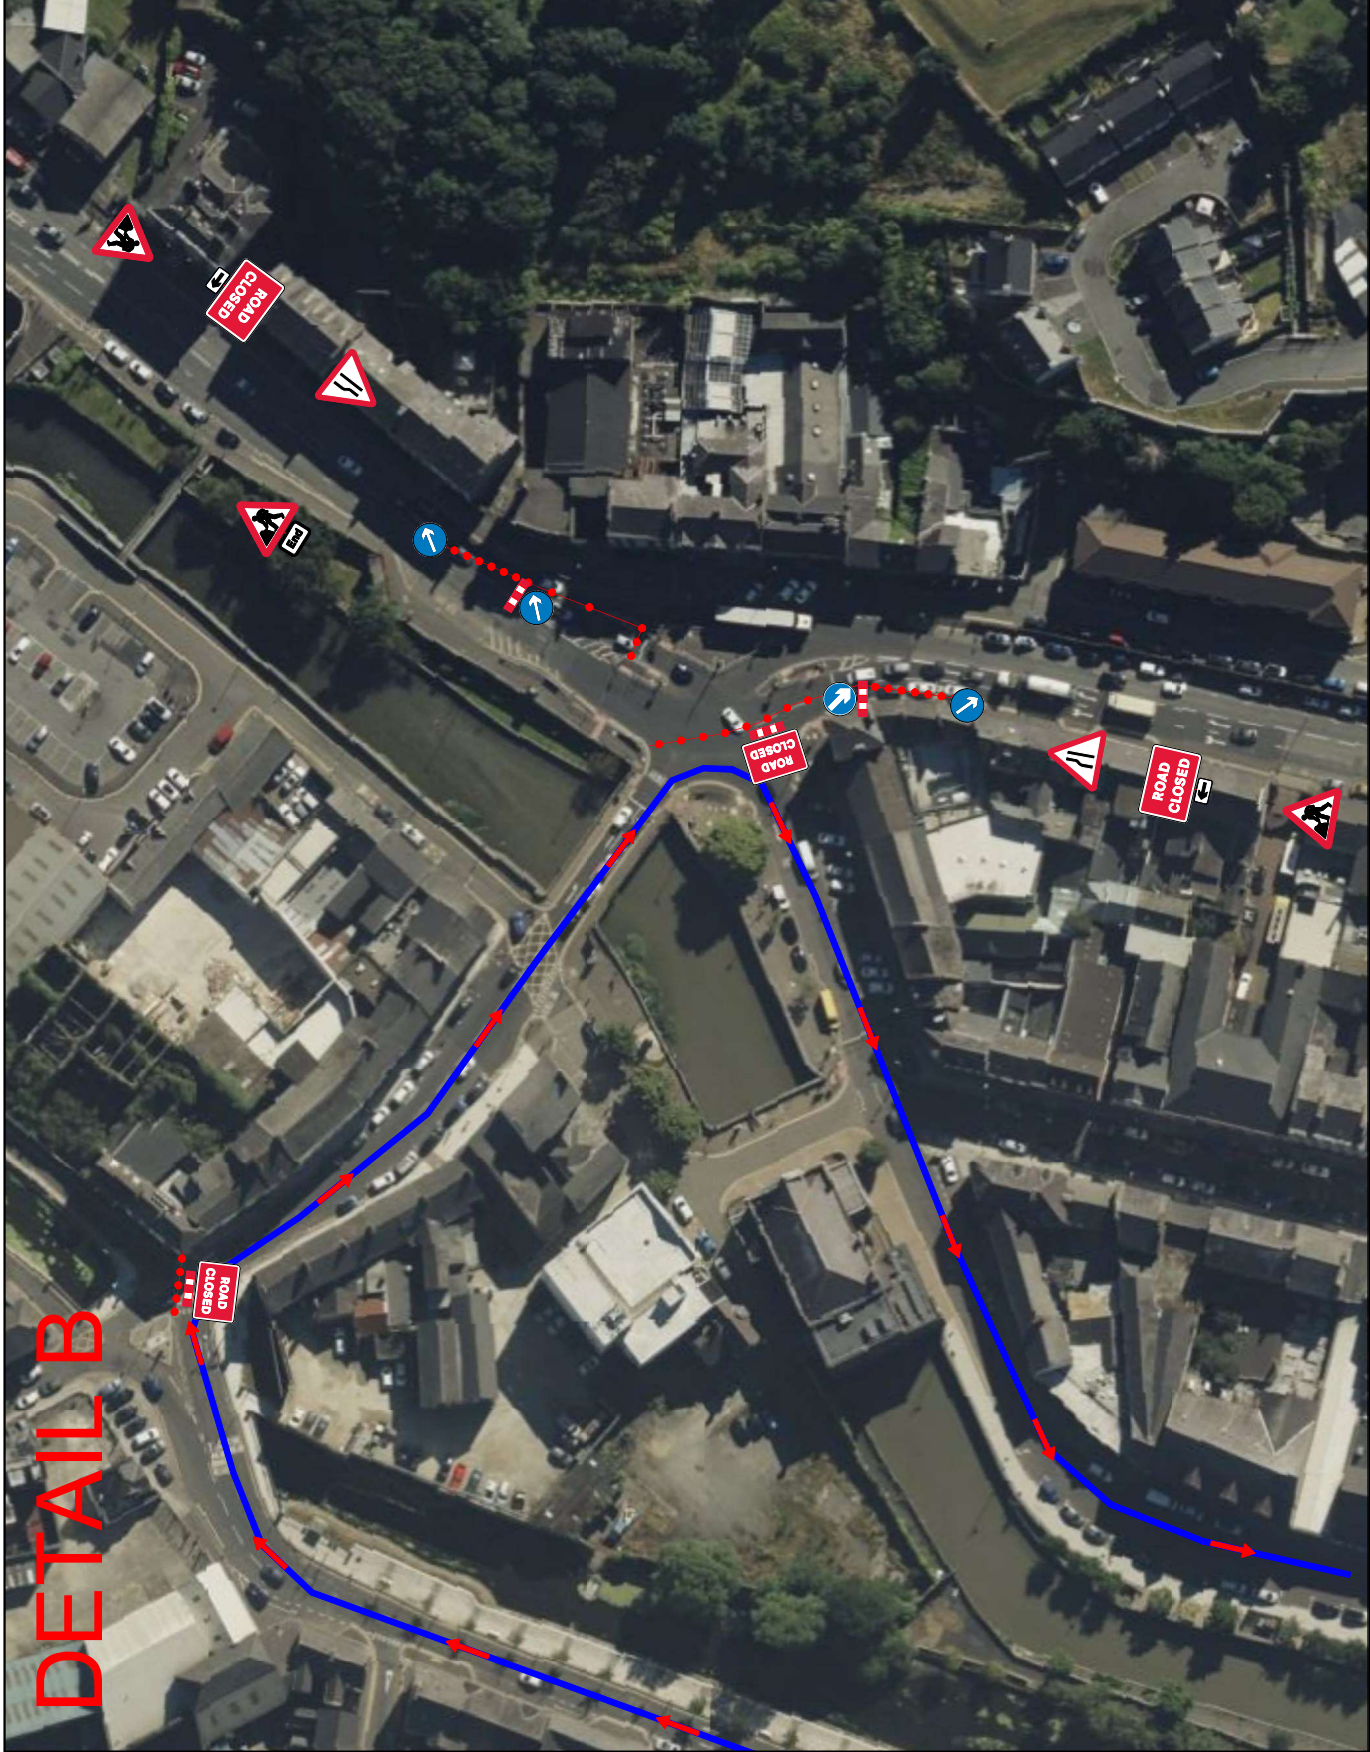

KEY

- Traffic cone
- Parade Route

DETAIL B (B)








REVIEW	EVENT
5/24/2024	
PROJECT	GRAHAM
PRODUCT	NMANDD
TITLE	NEWRY
TRAFFIC MANAGEMENT DETAILS	
TM SETUP FOR PARADE	
PSNI GROUP	Y/N
1- ARE ADVANCED NOTICE SIGNWMS SHOWN?	Y
2- ARE RELEVANT DECLARATIONS SHOWN?	Y
3- ARE POINT LOCATIONS SHOWN?	N/A
4- ARE MARSHALL LOCATIONS SHOWN AT ROAD CLOSED SIGNS?	Y
5- ARE MARSHALL LOCATIONS SHOWN AT CENTRE LINE SIGNS?	N/A
PSNI	
● Marshalls at Road Closed Signs	
● Marshalls to advise motorists of permitted movements - Le	
no vehicles allowed onto marathon route from a side street	
● Marshalls at Centre Line Coning	
(Marshalls to advise motorists of permitted movements - Le	
vehicles from side streets only allowed to turn left)	
EVENT ORGANISER	
EVENT TRAFFIC MANAGEMENT DOES NOT COME WITH CH 8 PLEASE REFER TO CLAUSE 2.4 OF OUR TERMS OF BUSINESS FOR FURTHER INFORMATION	
DATE	16/01/2024
TIME	CA
LOCATION	NEWRY ST PATRICKS
PROJECT	PARADE - 05
0	

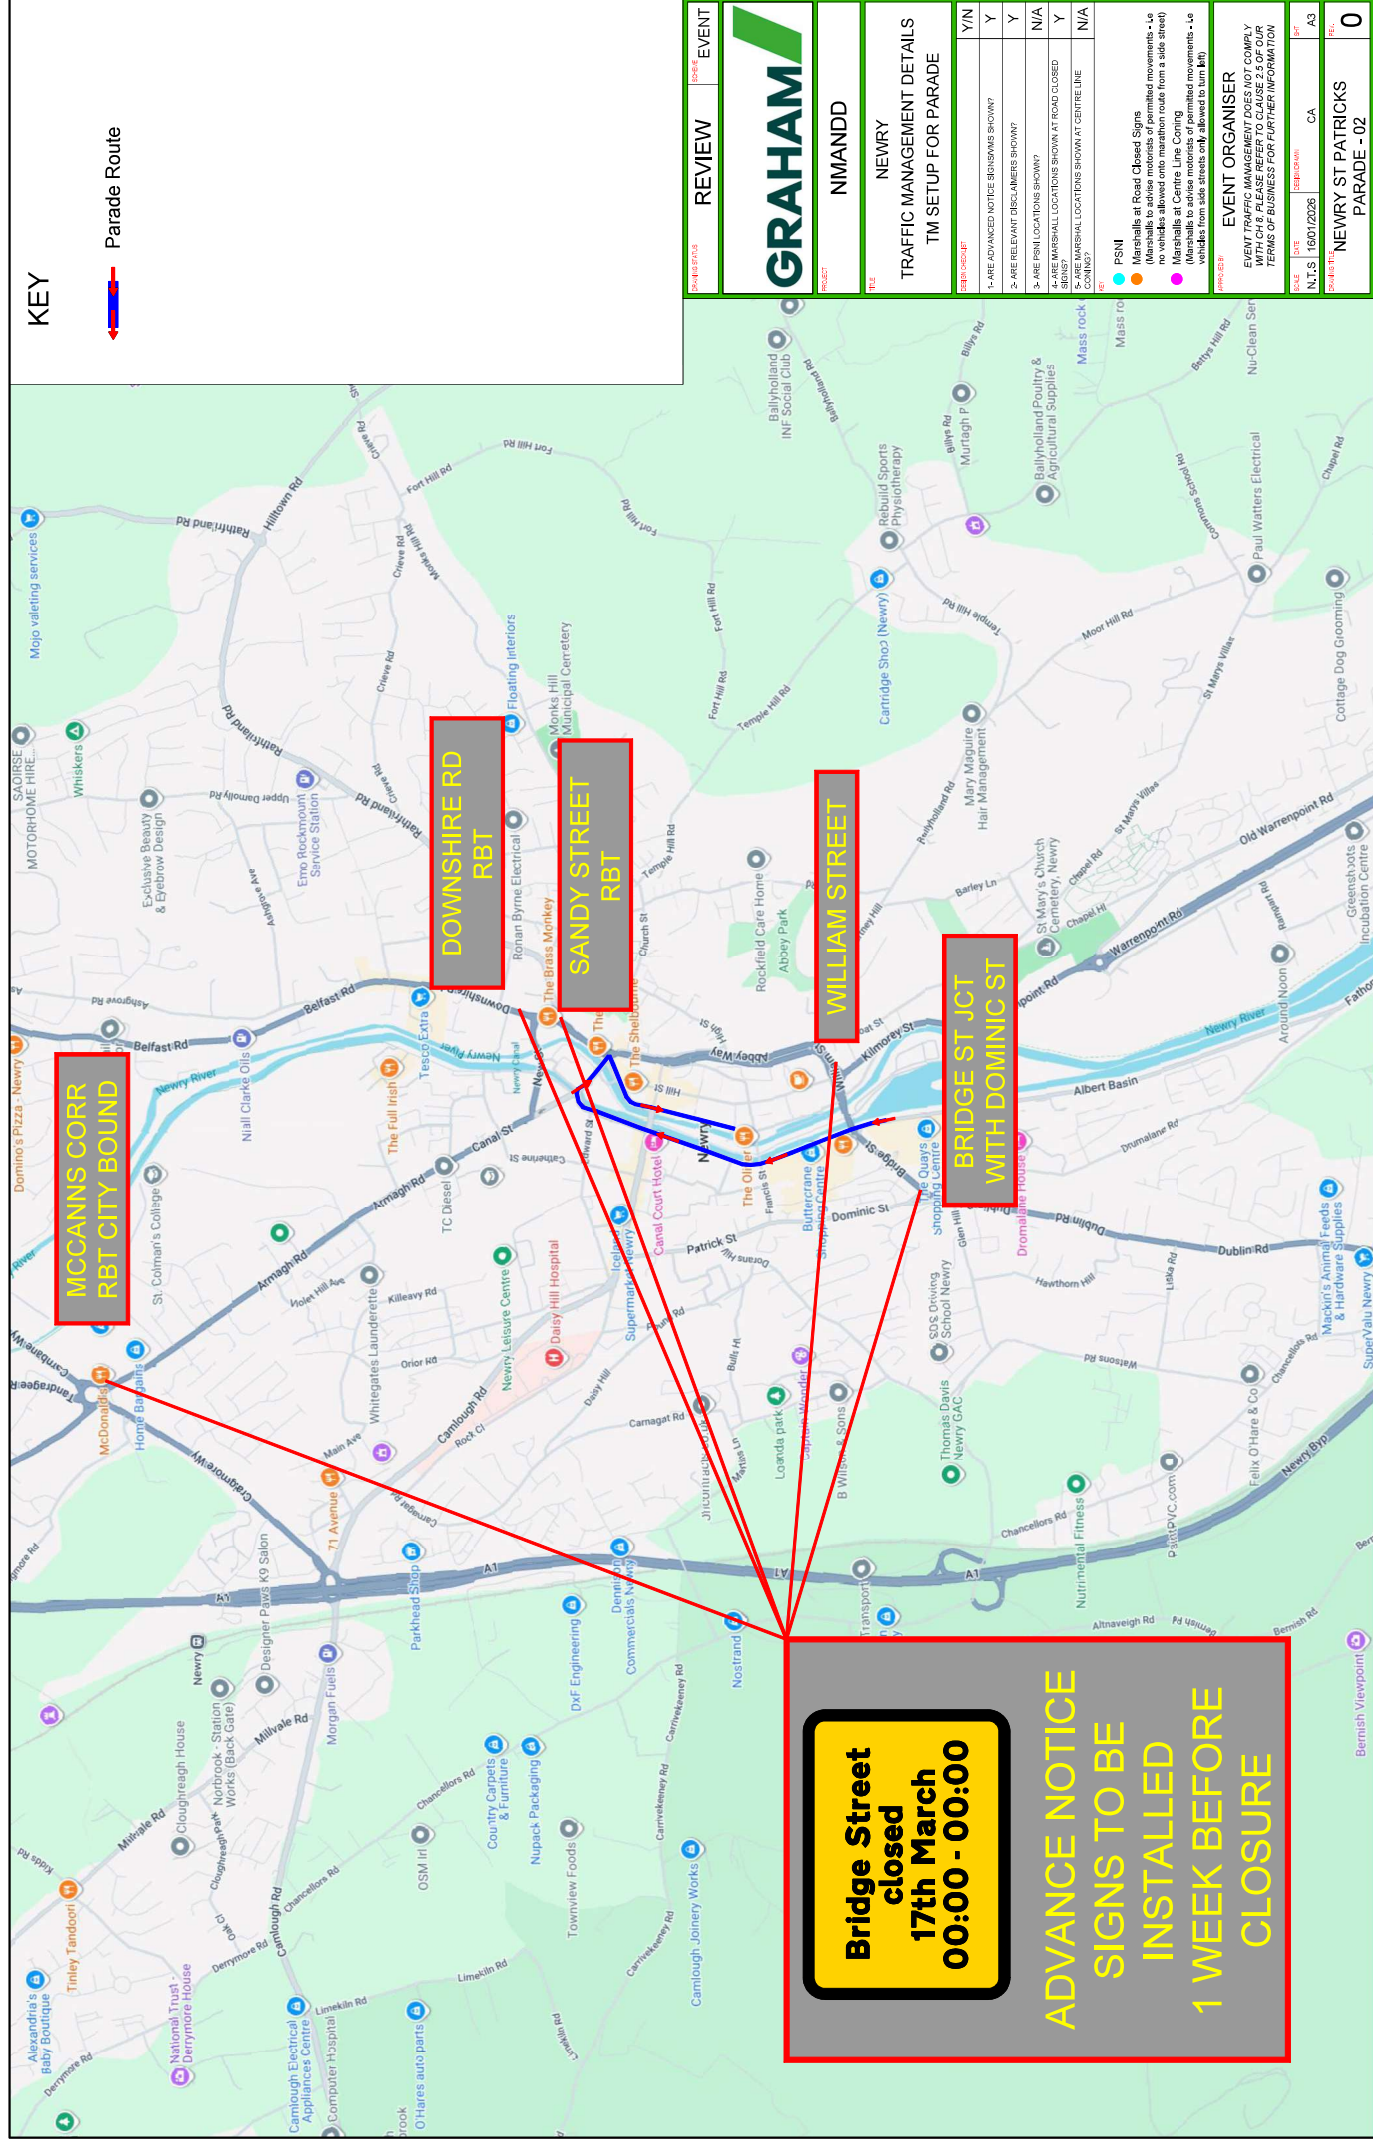


DETAIL A

1

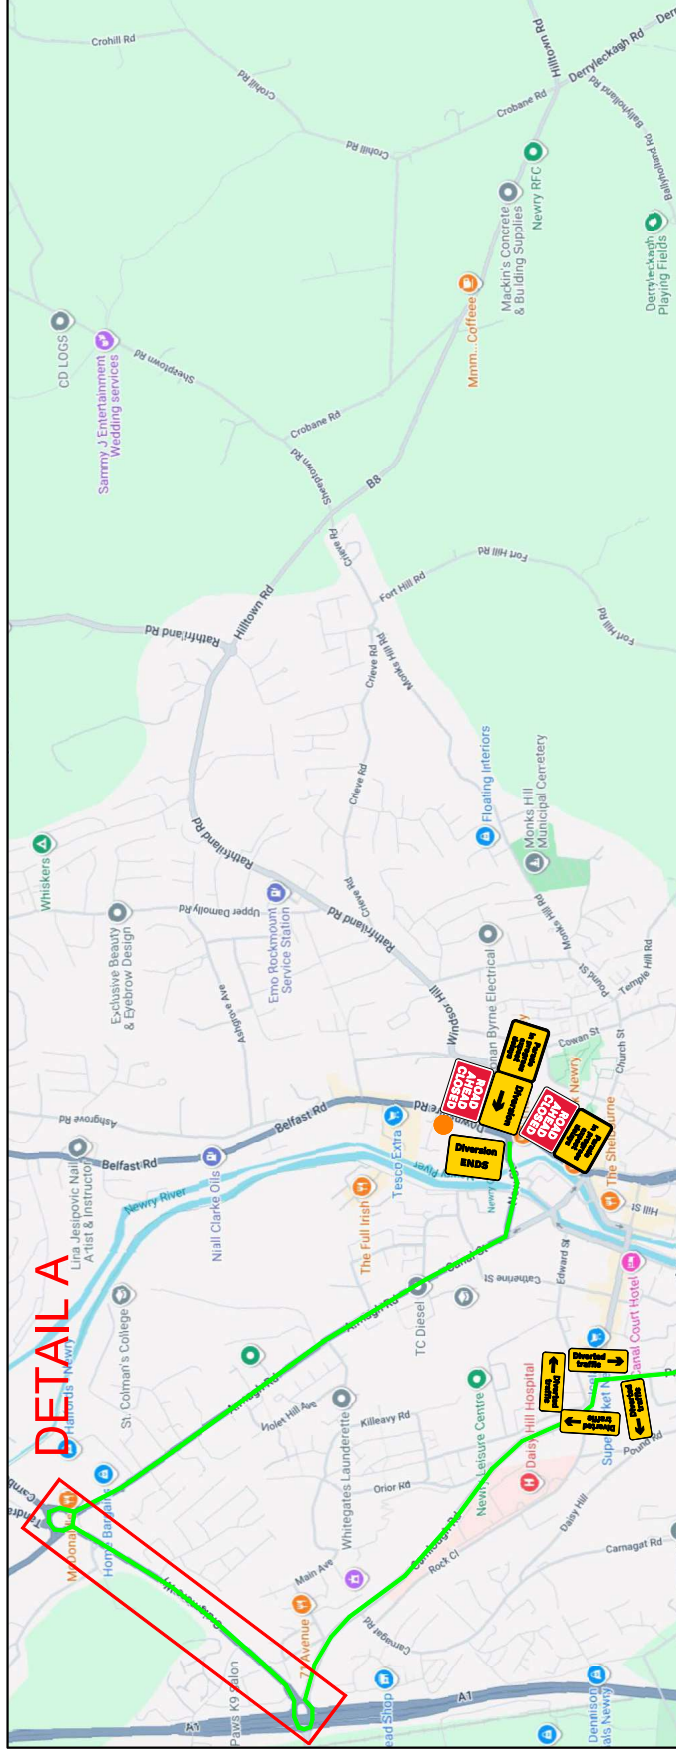

DETAIL A

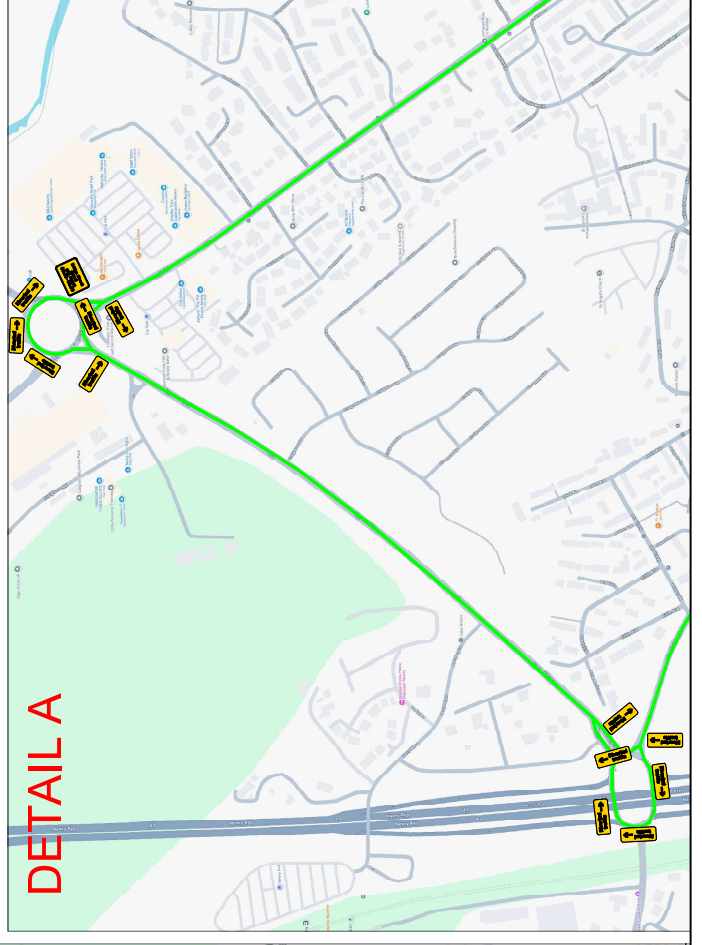

DATE/TIME	REVIEW	EVENT
BOOKET	NMANDD	
FILE	NEWRY	
	TRAFFIC MANAGEMENT DETAILS TM SETUP FOR PARADE	
DATA SHEET	Y/N	
	1- ARE ADVANCED NOTICE SIGNMANS SHOWN?	Y
	2- ARE RELEVANT DISCLAIMERS SHOWN?	Y
	3- ARE PSNI LOCATIONS SHOWN?	N/A
	4- ARE MARSHALL LOCATIONS SHOWN AT ROAD CLOSED	Y
	5- ARE MARSHALL LOCATIONS SHOWN AT CENTRE LINE CROSSING?	N/A
601	PSNI ● Marshalls at Road Closed Signs (Marshalls to advise motorists of permitted movements - i.e no vehicles allowed onto mainline route from a side street) ● Marshalls to advise motorists of permitted movements - i.e vehicles from side streets only allowed to turn left)	
602-603	EVENT ORGANISER	
NAME	DATE	SIGNATURE
Stamp & Title		SR
	A3	
	NEWRY ST PATRICKS PARADE - 03	0